



Republic of the Philippines
Department of Environment and Natural Resources
MIMAROPA Region
PROVINCIAL ENVIRONMENT AND NATURAL RESOURCES OFFICE
Bgy. Sta. Monica, Puerto Princesa City, Palawan
Telfax No. (048) 434 - 8791
Email Add: penropalawan@denr.gov.ph

October 26, 2022

MEMORANDUM

FOR : The Regional Executive Director
DENR MIMAROPA Region
1515 DENR By the Bay Building, Roxas Boulevard,
Barangay 668, Ermita, Manila

THRU : The OIC, ARD for Technical Services

FROM : The Provincial Environment and Natural Resources Officer

SUBJECT : PROPOSED CONSTRUCTION OF TWO (2) SUBSTATION OFFICE AND TWO (2) DENR FOREST PRODUCT MONITORING STATION (CENRO ROXAS, PALAWAN)

Respectfully forwarded is the memorandum of CENRO Roxas, Palawan dated October 13, 2022 relative the above subject.


Per memorandum, CENRO Roxas is proposing to construct the following:

- A. Two (2) Sub-Stations:
1. Construction of new DENR-CENRO Sub-Station in Dumaran, Palawan.
 2. Construction/Renovation of DENR-CENRO Sub-Station in Port Barton, San Vicente, Palawan.
- B. Two (2) Forest Product Monitoring Station (FPMS):
1. Re-establishment/Construction of FPMS (Southern Part) located at Along Provincial Road, Nicanor Zabala, Roxas, Palawan.
 2. Re-establishment/Construction of FPMS (Northern Part) located at Barangay San Nicolas, Roxas, Palawan.


Further, CENRO Roxas is requesting the apprehended lumbers with issued at least seven (7) Confiscation Orders to be utilized in the construction of the above-mentioned structures including the repair of lumber shed which was damaged by Typhoon Odette last December 17, 2021.

For information and record.

"For the PENRO"


FRANKLIN G. HERNANDEZ
Chief Administrative Officer/MSD
In-Charge, Office of the PENRO

Copy Furnished:
CENRO Roxas, Palawan
File/2022-032ACG/MES Doc. Ref. No. 2022-9636

DENR-PALAWAN
PENRO-RECORDS
RELEASED
By 
Date. **27 OCT 2022** 22-294



Republic of the Philippines
Department of Environment and Natural Resources
Region IV- MIMAROPA
COMMUNITY ENVIRONMENT AND NATURAL RESOURCES OFFICE
Barangay III (Poblacion), Roxas, Palawan
Contact No. 09171606578 / 09175028647
Email address: cenroroxaspalawan@denr.gov.ph

October 13, 2022

MEMORANDUM

FOR : The Regional Executive Director

THRU : The Provincial Environment and Natural Resources Officer

FROM : The Community Environment and Natural Resources Officer

SUBJECT : PROPOSED CONSTRUCTION OF TWO (2) SUBSTATION OFFICE AND TWO (2) DENR FOREST PRODUCT MONITORING STATION.

DENR PENRO
PALAWAN REGIONAL
RECEIVED
BY: [Signature]
DATE: 10/14/2022 22:46:36

Please be informed that our Office is proposing the construction of a DENR CENRO Sub-Station in the Municipality of Dumarán, Palawan and the renovation of Sub-Station Office in Brgy. Port Barton, San Vicente, Palawan.

Moreover, our office is also mandated for the re-establishment and construction of our two (2) Forest Product Monitoring Stations which were inevitably demolished during the construction of the 6-lane national Road project by the DPWH in 2017. These two (2) monitoring stations will be relocated one (1) along the provincial road in Brgy. Nicanor Zabala (Southern Part) and the other one (1) in Brgy. San Nicolas (Northern Part), all in Roxas, Palawan.


Relative hereto, may we respectfully request that the apprehended lumbers with issued Confiscation Orders to be utilized in the construction of the abovementioned DENR Structures, and likewise, for the repair of our lumber shed which was damaged by Typhoon Odette last December 17, 2021.

Attached herewith are the following pertinent documents, to wit:

1. Façade of the proposed Substation and Forest Product Monitoring Station;
2. Bill of Materials, and;
3. Photocopy of issued Confiscation Orders, as follows
 - 3.1 Confiscation Order dated March 18, 2021
 - 3.2 Confiscation Order dated June 30, 2021
 - 3.3 Confiscation Order dated May 20, 2022
 - 3.4 Confiscation Order dated May 30, 2022
 - 3.5 Confiscation Order dated June 22, 2022
 - 3.6 Confiscation Order dated July 11, 2022
 - 3.7 Confiscation Order dated August 2, 2022
 - 3.8 Geotag photos of the proposed sites of the aforementioned proposed DENR Structures



For consideration and further instruction.


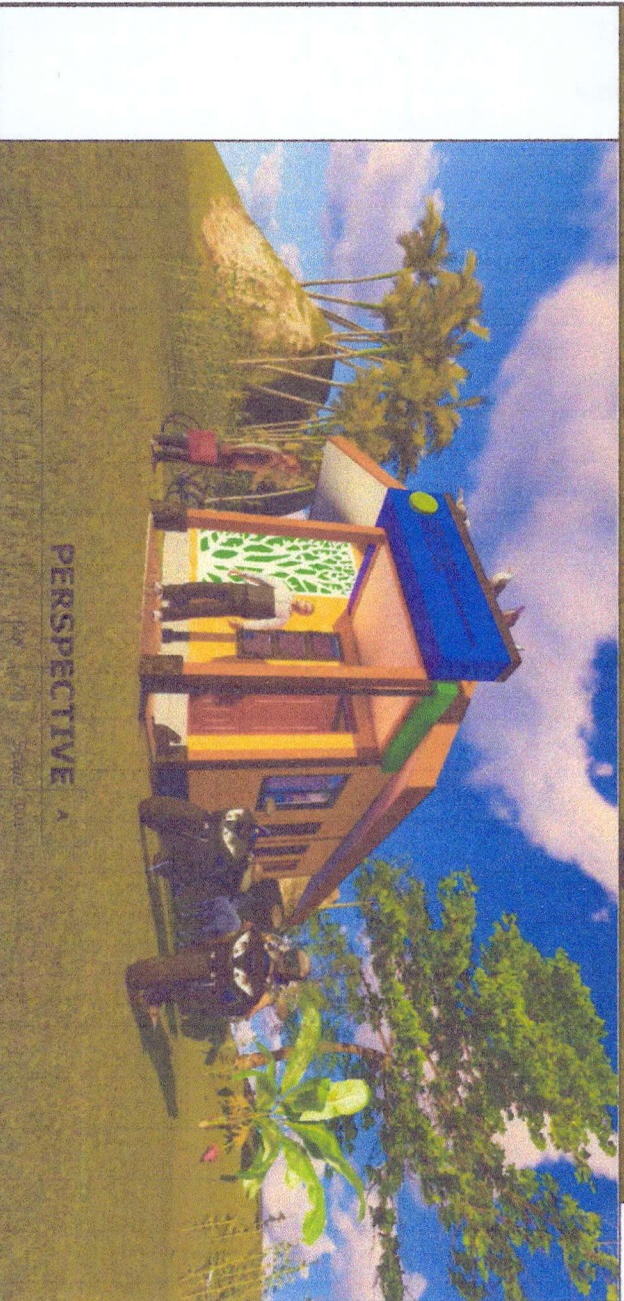
[Signature]
PABLO L. CRUZ
DENR-CENRO ROXAS
RELEASED
DATE: OCT 13 2022
BY: [Signature]
LOG. NO. 2022-10-1604



PERSPECTIVE

TABLE OF CONTENTS		REPUBLIC OF THE PHILIPPINES
PERSPECTIVE	A	DEPARTMENT OF PUBLIC WORKS AND HIGHWAYS
LOCATION MAP, VICINITY MAP, SITE DEV.	1 5	
FRONT & RIGHT REAR & LEFT ELEVATION	A	OFFICE OF THE BUILDING OFFICIAL
SECTION THRU "A" & SECTION THRU "B"	4 5	
FLOOR PLAN & CEILING PLAN	5 5	DISTRICT / CITY / MUNICIPALITY
ROOF TOP & ROOF FRAMING PLAN	CS	LAND USED AND ZONING
TRUSS & RAFTER DETAILS	CS	
FOUNDATION PLAN, WF & CF	CS	LINE AND GRADE
ELECTRICAL & POWER LAYOUT	E	
SCHEDULE OF LOAD, ELECTRICAL LEGEND, SCHEMATIC DIAGRAM	1 1	ARCHITECTURAL
PLUMBING LEGEND, SPECIFICATIONS, SEPTIC PLAN & DETAILS	S	
WATERLINE, SEWERLINE & PLUMBING LAYOUT	1 2	STRUCTURAL
	P	
	2 2	SANITARY
		ELECTRICAL

CAD & LAYOUT BY:		SIGNED & SEALED BY:		PROJECT TITLE:		APPROVED BY:		SHEET CONTENT:		SHEET NO.:	
 MRJT Trading S +639 07 066 2039 G +639 45 128 5191 APGAO m8yahco.com ROXAS, PALAWAN Philippines		 ENGR. MICHAEL JOHN A. APGAO CIVIL ENGINEER, S.O. ECR: 0148893 PTR: 0789288		MONITORING STATIONS OF CENRO ROXAS, PALAWAN LOCATION: ROXAS, PALAWAN		DENR - CENRO Address: ROXAS, PALAWAN		AS SHOWN REVISION:		A 1 5	

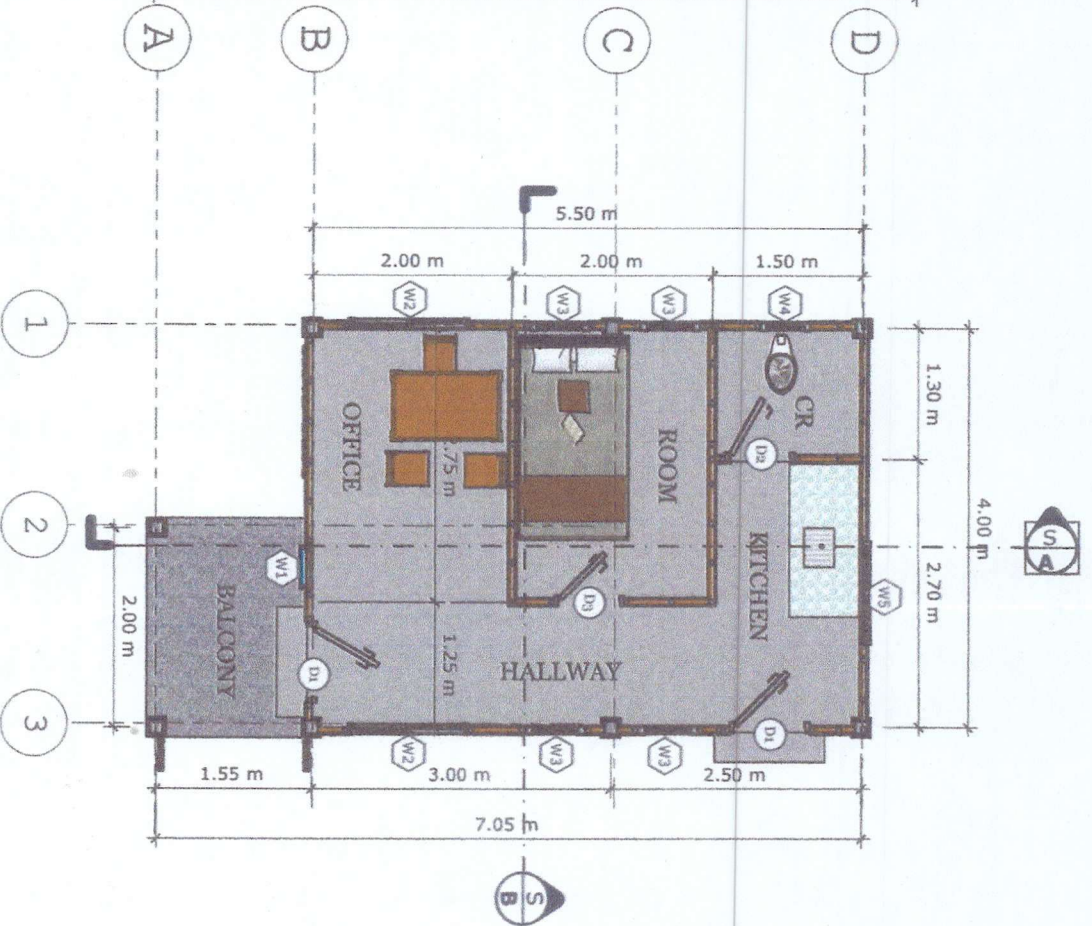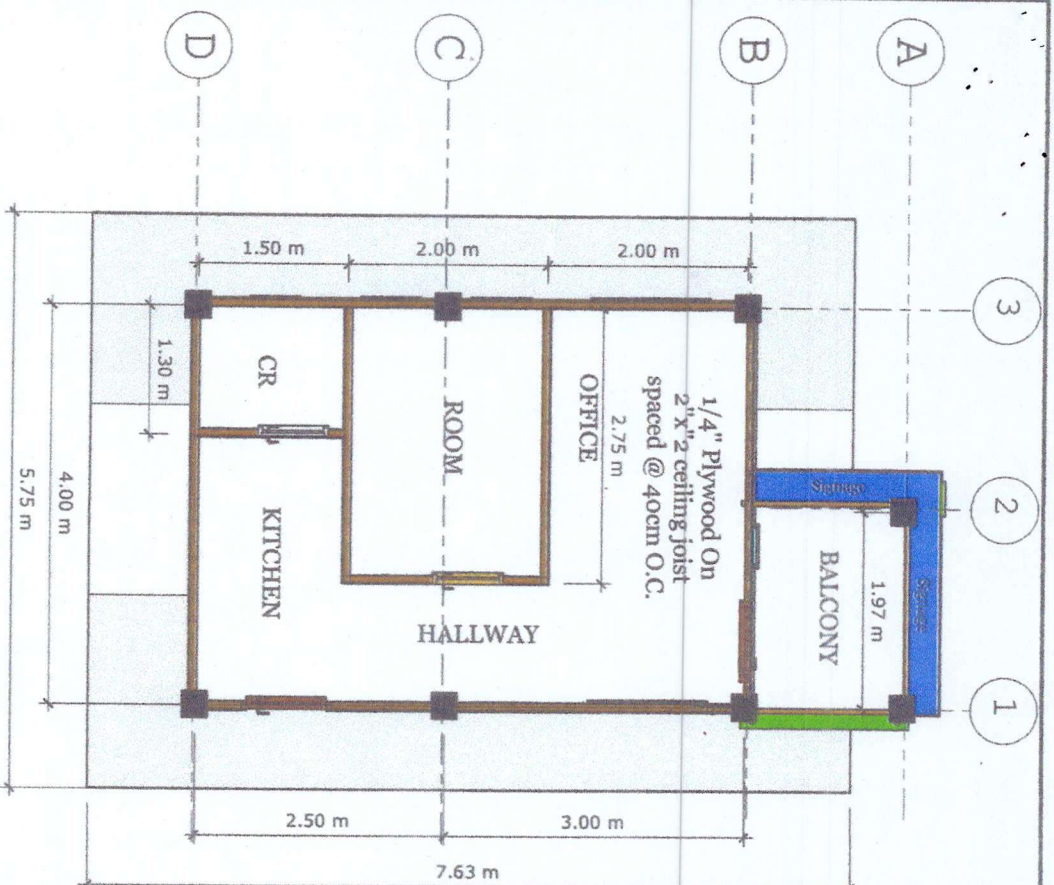

CAD & LAYOUT BY:

SIGNED & SEALED BY:

PROJECT TITLE:

APPROVED BY:

SHEET CONTENT: SHEET NO.:

MRJT Trading

ENGR. MICHAEL JOHN A. APGAO

MONITORING STATIONS OF

DENR - CENRO

AS SHOWN

S +639 07 066 2039
G +639 45 128 5191
BPMO.mj@yahoo.com
Roxas, Palawan
Philippines

ENGR. MICHAEL JOHN A. APGAO
Civil Engineer, S.O.
PRC: 0148893
TIN: 495-906-416
Issued on: Jan. 26, 2024

CENRO ROXAS, PALAWAN

Address: ROXAS, PALAWAN

REVISION:

PH: 0789248

Issued on: Jan. 26, 2024

Location: ROXAS, PALAWAN


Address: ROXAS, PALAWAN

REVISION:

2


5

A

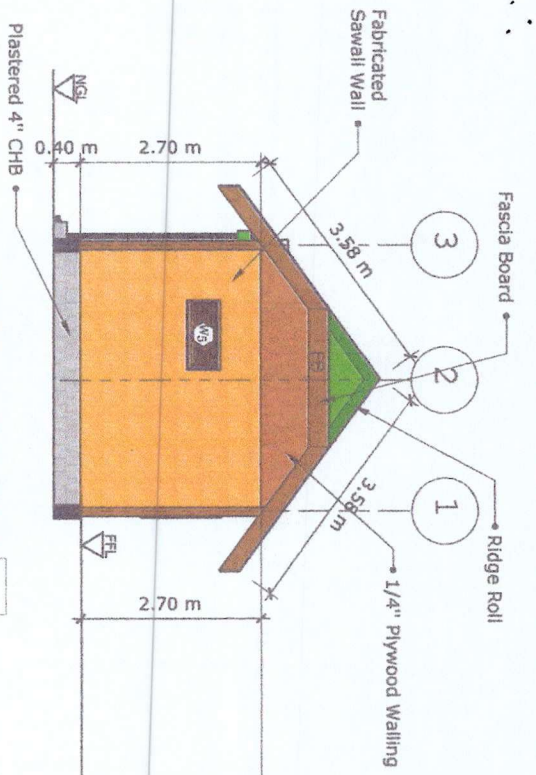


REAR ELEVATION A

Scale: 1=75 001

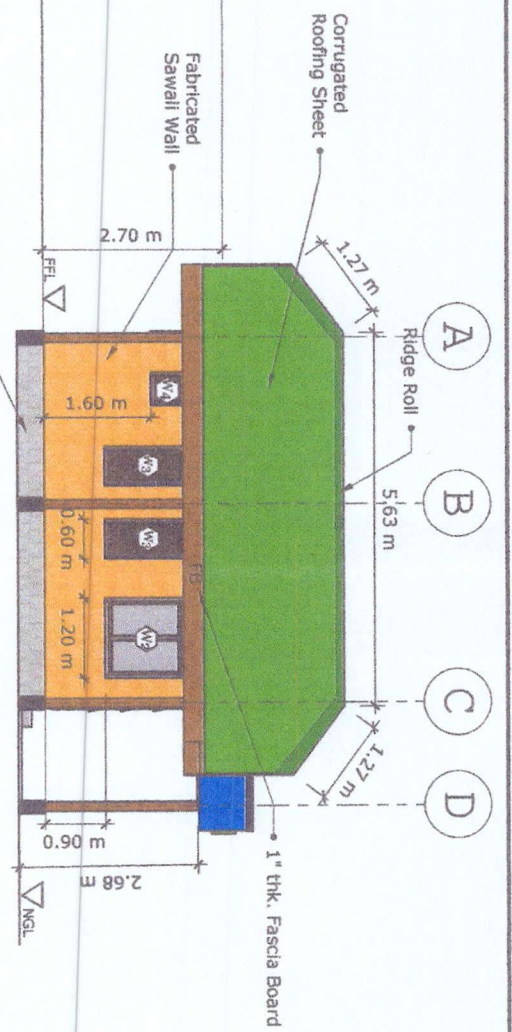


LEFT ELEVATION A

Scale: 1=75 001

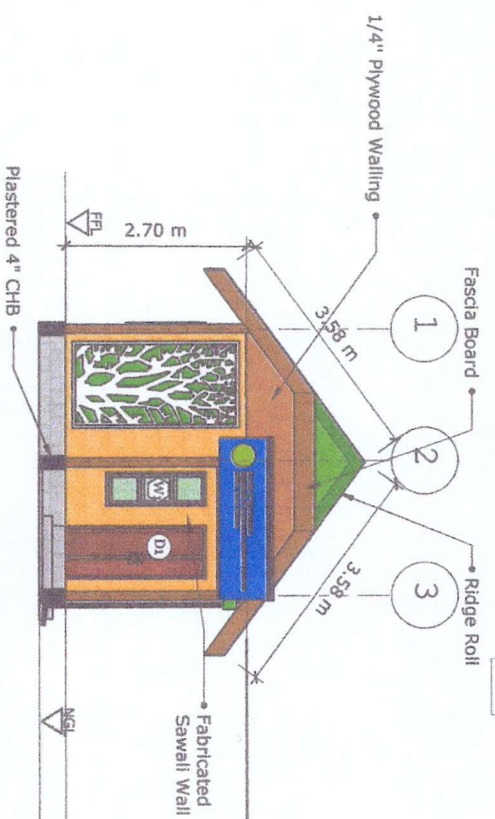

FRONT ELEVATION A


Scale: 1=75 001

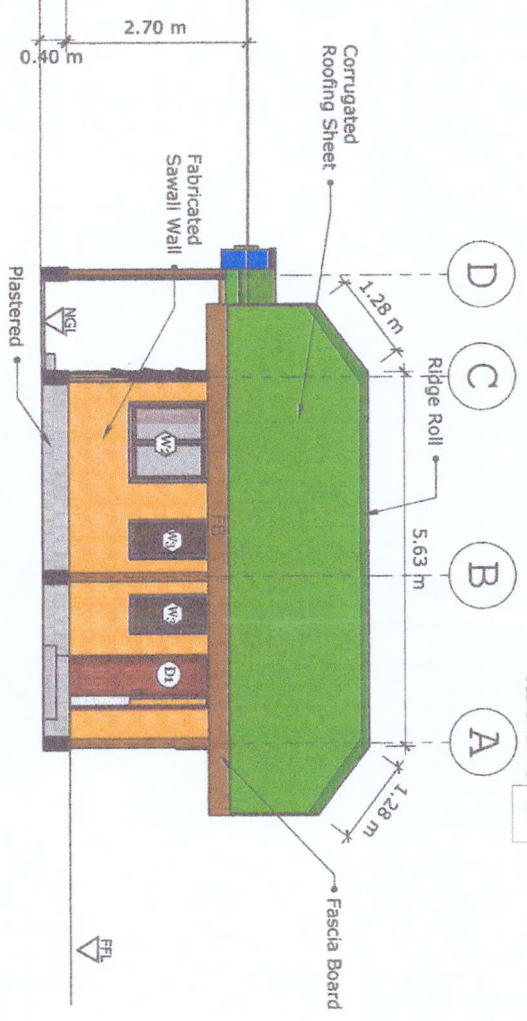

RIGHT ELEVATION A

Scale: 1=75 001


<p>CAD & LAYOUT BY:</p> <p>MRJT Trading</p> <p>S +639 07 066 2039 G +639 45 128 5191 apgoa.mj@apgoa.com Roxas, Palawan Philippines</p>	<p>SIGNED & SEALED BY:</p> <p>ENGR. MICHAEL JOHN A. APGAO</p> <p>Civil Engineer, S.O.</p> <p>PRC: 0148953 Jan. 26, 2022 Issued At: PRC</p>	<p>PROJECT TITLE:</p> <p>MONITORING STATIONS OF</p> <p>CENRO ROXAS, PALAWAN</p>	<p>APPROVED BY:</p> <p>DENR - CENRO</p> <p>Address: ROXAS, PALAWAN</p>	<p>SHEET CONTENT: SHEET NO.:</p> <p>AS SHOWN</p> <p>REVISION:</p> <p>3 5</p>
---	---	---	--------------------------------------------------------------------------------------	---

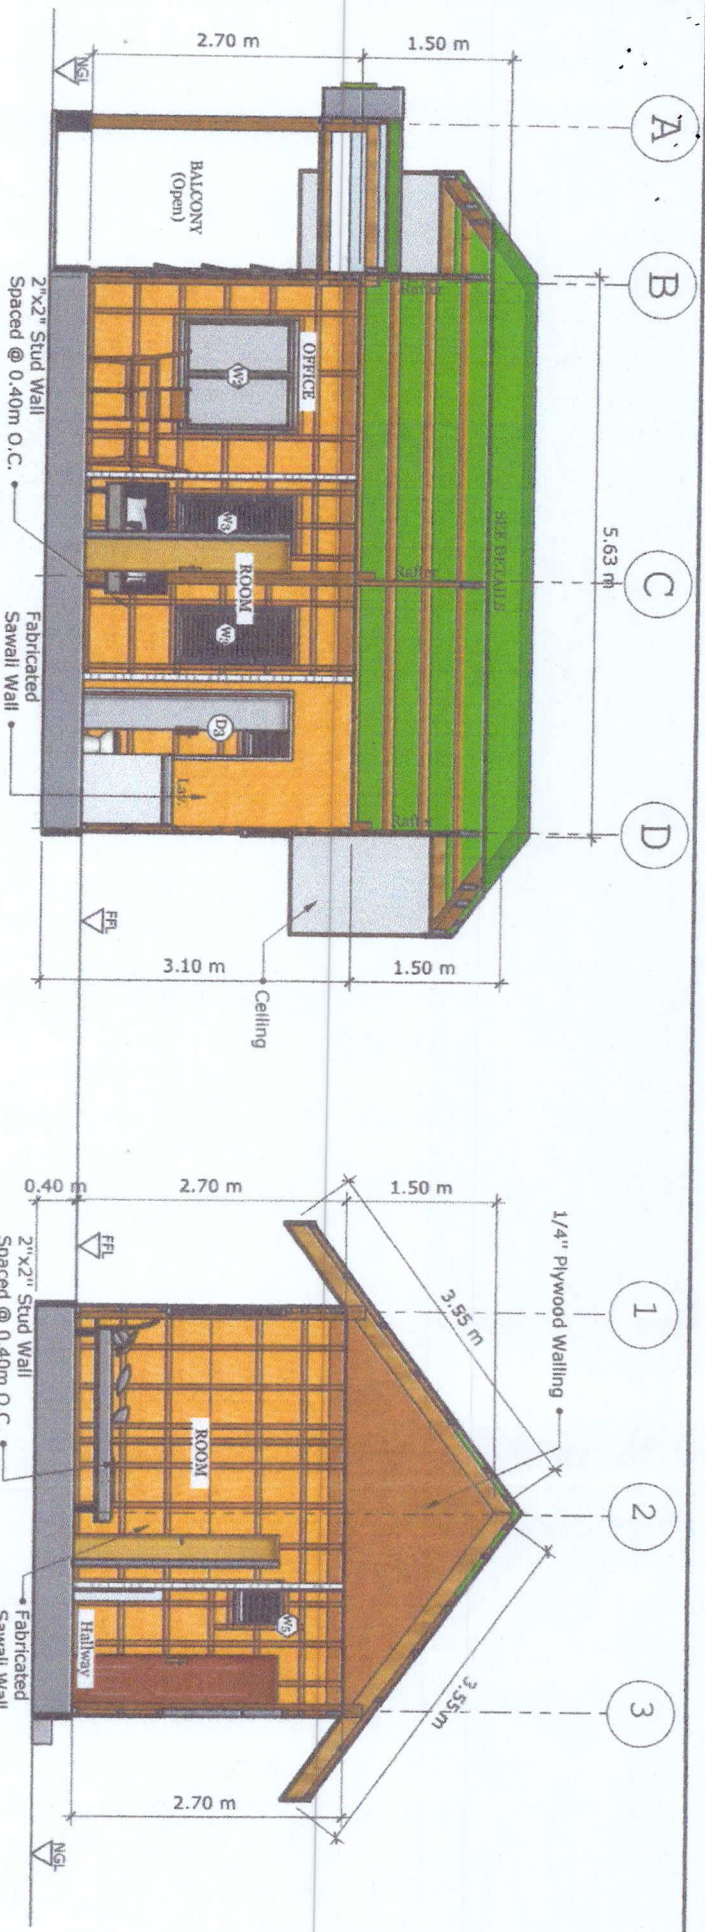

SECTION THRU "A" A

SECTION THRU "B" A

DOORS & WINDOWS DETAILS

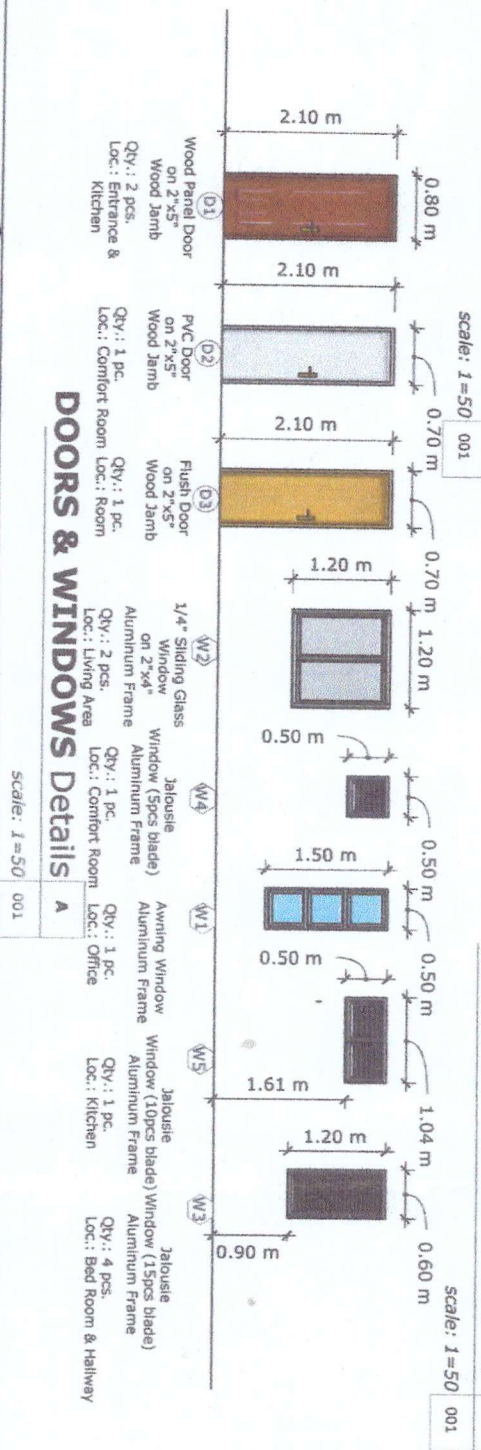

SIGNED & SEALED BY:

PROJECT TITLE:

APPROVED BY:

SHEET CONTENT: SHEET NO.:

CAD & LAYOUT BY:

ENGR. MICHAEL JOHN A. APGAO

MONITORING STATIONS OF

DENR - CENRO

AS SHOWN

REVISION:

4 5

MBJT Trading

ENGR. MICHAEL JOHN A. APGAO

MONITORING STATIONS OF


DENR - CENRO

AS SHOWN

REVISION:


4 5

MBJT Trading
S. +639 07 066 2039
G. +639 45 128 3191
GMAIL: mbjttrading@gmail.com
ROXAS, PALAWAN
Philippines
PTR: 0798268
Issued At: Manila, 26, 2023
Issued At: PRC

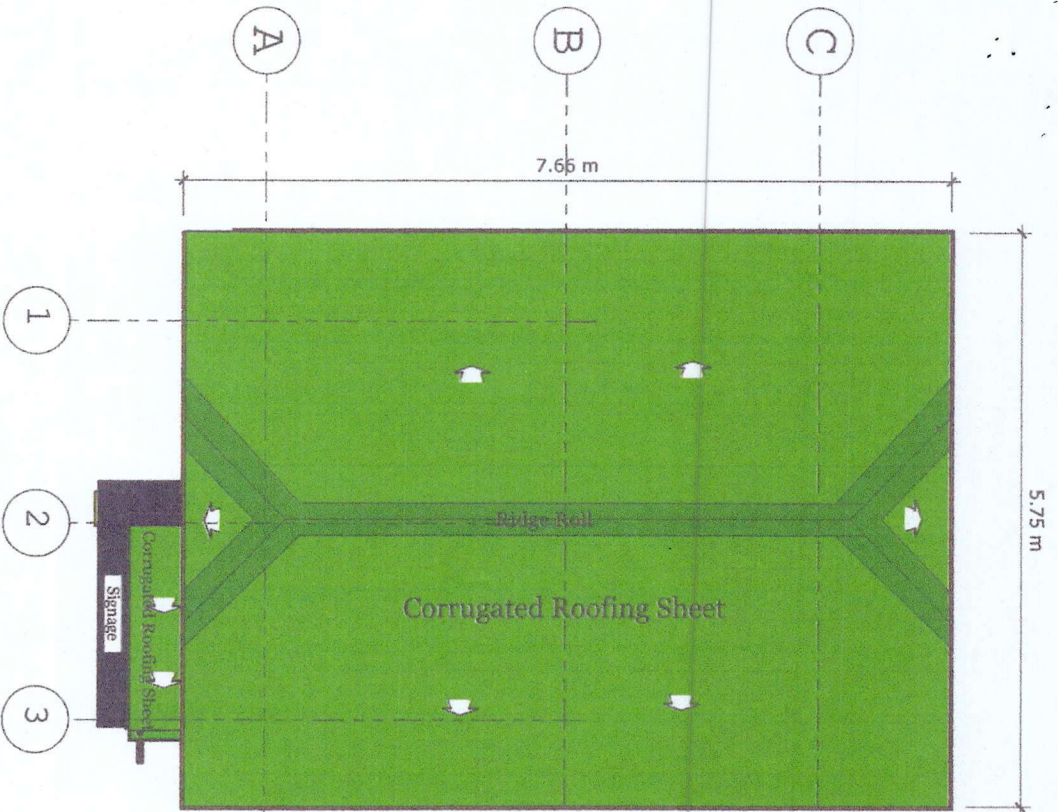



ROOF TOP PLAN A

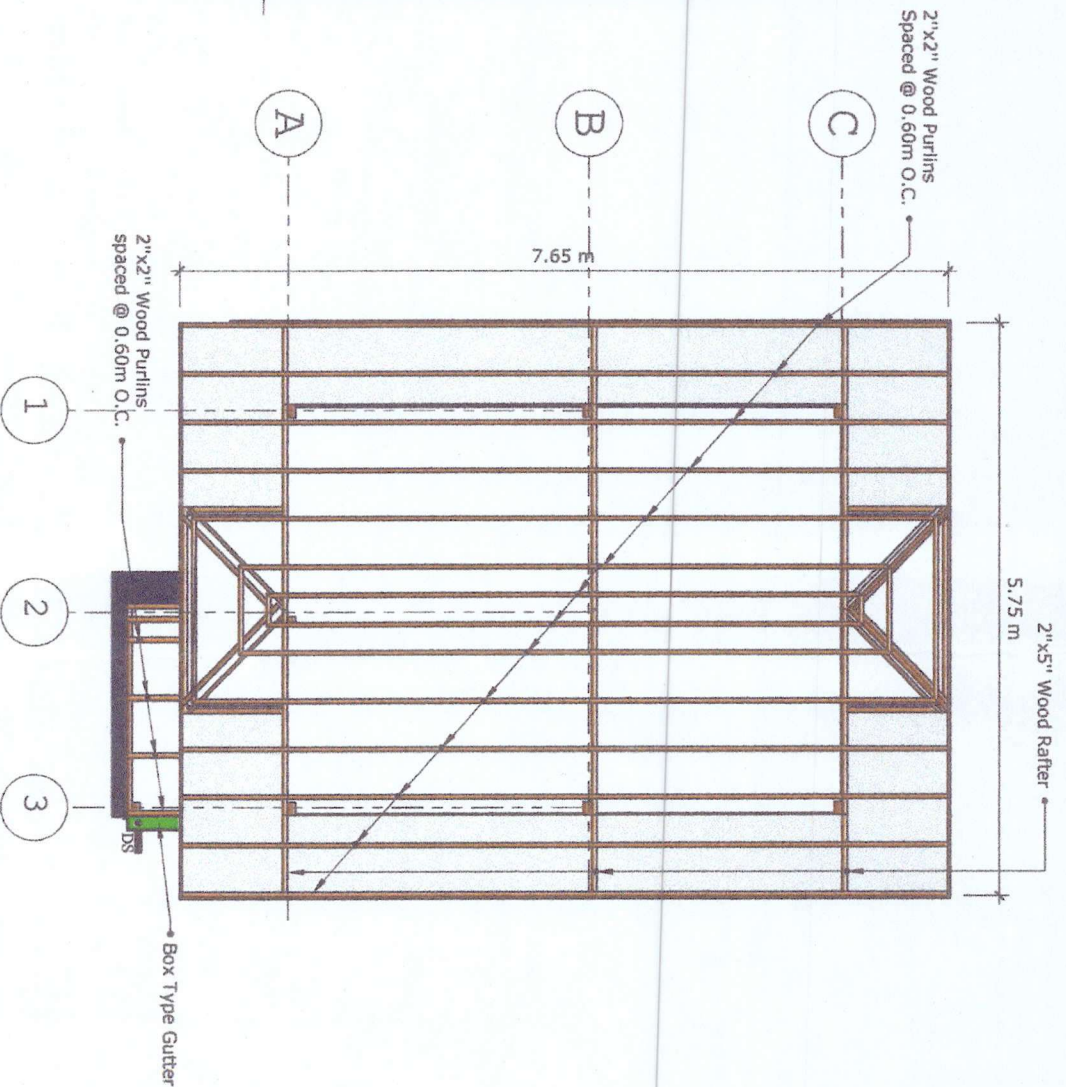
Scale: 1=50 001



ROOF FRAMING PLAN A


Scale: 1=50 001

CAD & LAYOUT BY:  MRT Trading S +639 07 066 2039 G +639 45 128 5191 apgao_m@yahoo.com Roxas, Palawan Philippines		SIGNED & SEALED BY:  ENGR. MICHAEL JOHN A. APGAO Civil Engineer, S.O. PRC: 0148893 PTR: 0789268		PROJECT TITLE: MONITORING STATIONS OF CENRO ROXAS, PALAWAN		APPROVED BY: DENR - CENRO Address: ROXAS, PALAWAN		SHEET CONTENT: SHEET NO.: AS SHOWN REVISION:		CS 1 3	
---	--	---	--	---------------------------------------------------------------------------------------	--	-----------------------------------------------------------------------	--	-------------------------------------------------------------------------	--	-------------------------	--

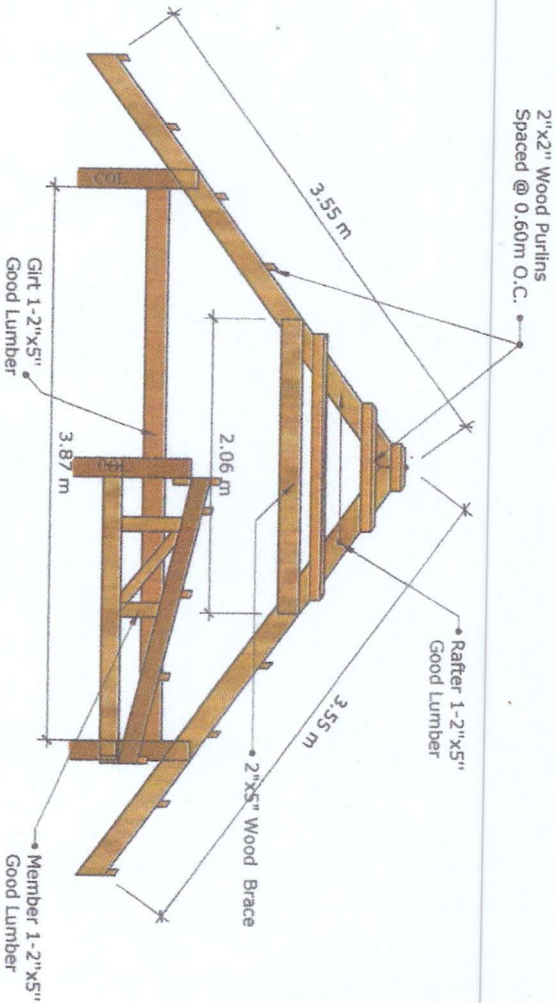

ROOF TRUSS DETAILS

Scale: 1=35 001

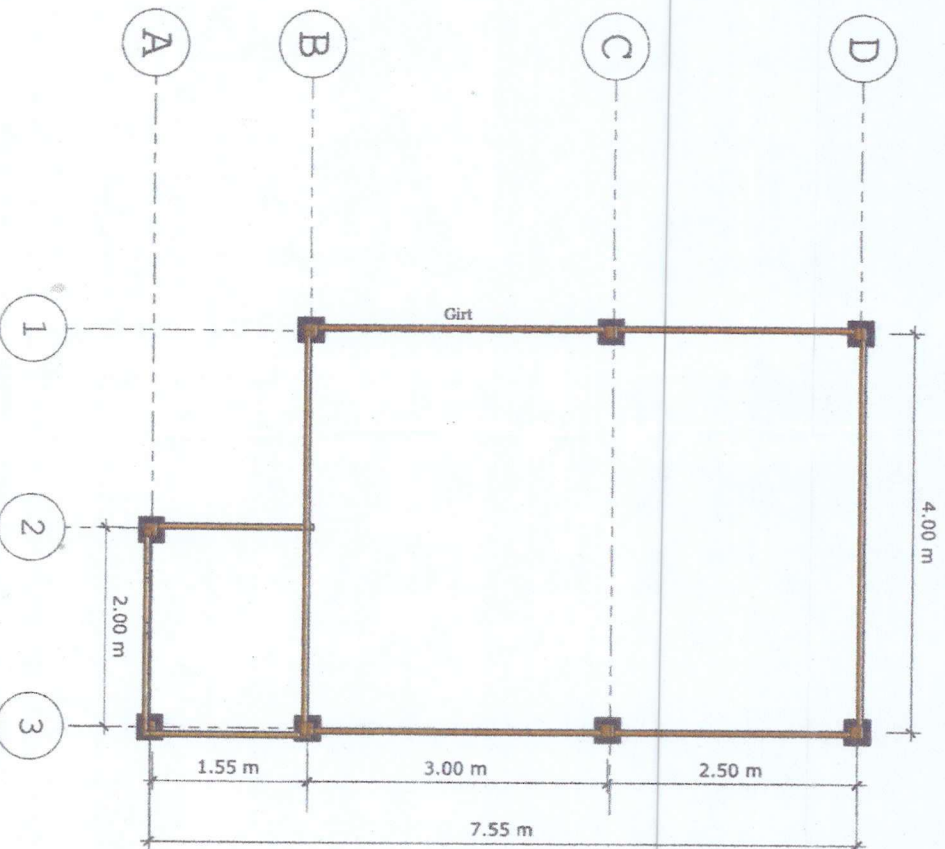

BEAM/GIRT FRAMING PLAN

Scale: 1=50 001

CAD & LAYOUT BY:

SIGNED & SEALED BY:

PROJECT TITLE:

APPROVED BY:

SHEET CONTENT: SHEET NO.:

MRJT Trading

ENGR. MICHAEL JOHN A. APGAO

MONITORING STATIONS OF
CENRO ROKAS, PALAWAN

DENR - CENRO

AS SHOWN

CS

S +639 07 066 2039

G +639 43 128 5191

apgaomj@yahoo.com

Roxas, Palawan
Philippines

Civil Engineer, S.O.

PRC: 0148893

PR: 079268


LOCATION: ROKAS, PALAWAN

Address: ROKAS, PALAWAN


REVISION:

2


3

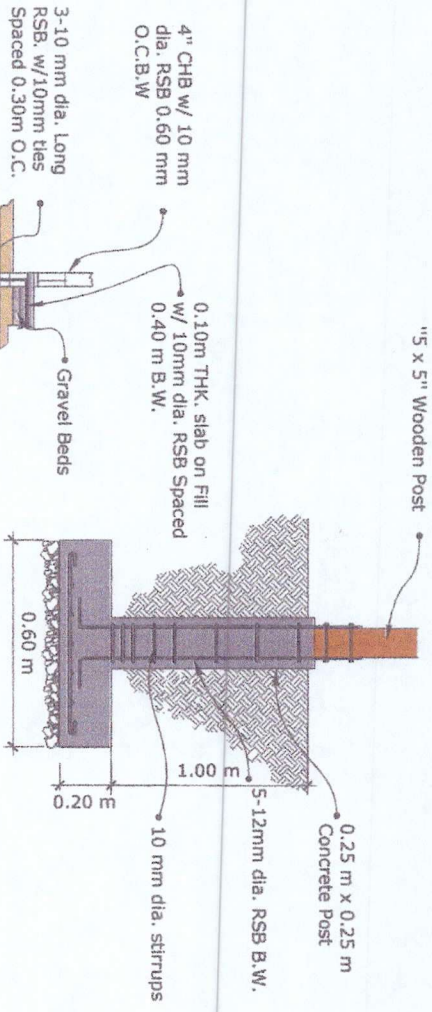


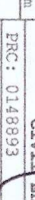
WALL FOOTING DETAILS A
Scale: 1:20 001

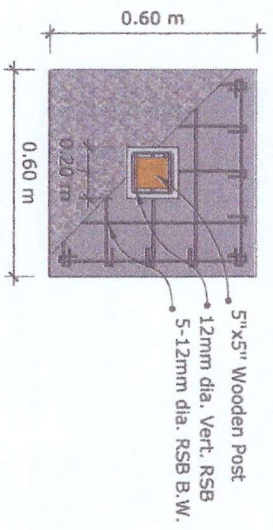

COLUMN/FOOTING DETAILS A
Scale: NTS 001

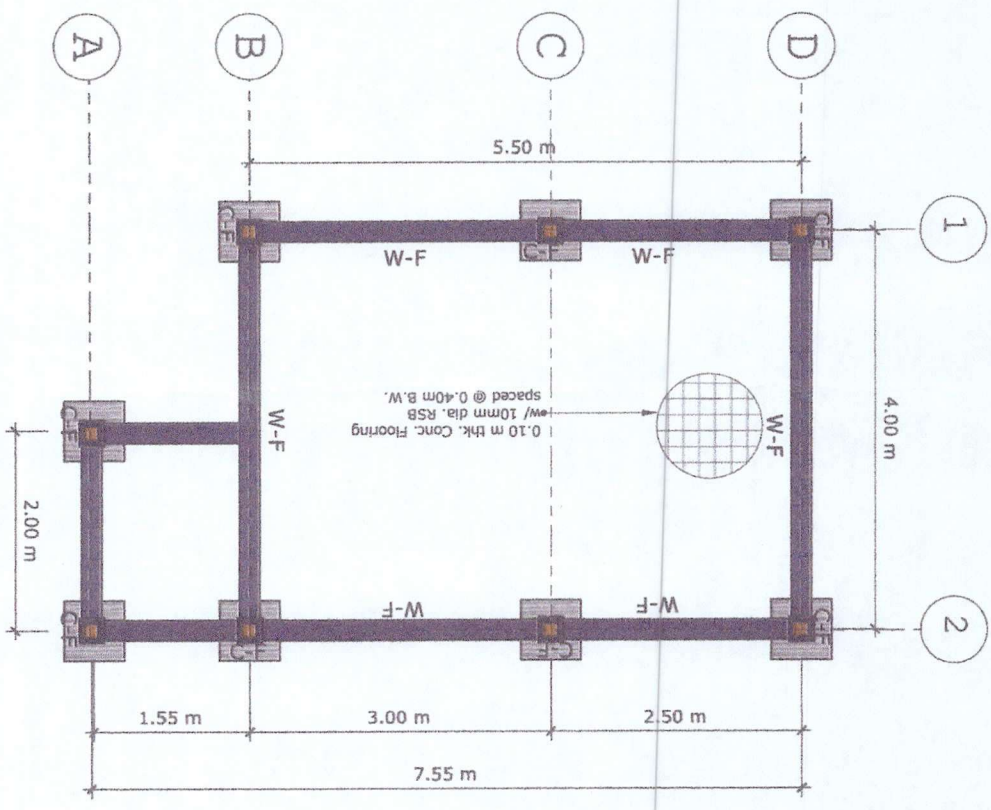


COLUMN FOOTING PLAN A
Scale: 1=50 001

CAD & LAYOUT BY:		SIGNED & SEALED BY:		PROJECT TITLE:		APPROVED BY:		SHEET CONTENT: SHEET NO.:	
<div><div></div><div>MRJT Trading</div></div>		<div></div>		MONITORING STATIONS OF CENRO ROKAS, PALAWAN		DENR - CENRO		AS SHOWN	
S +639 07 066 2039 G +639 48 128 5191 apgado.m@yahoo.com Roxas, Palawan Philippines		ENGR. MICHAEL JOHN A. APGAO Civil Engineer, S.O. PRC: 0148893 TIN: 495-906-416 PTR: 0789268		LOCATION: ROKAS, PALAWAN		Address: ROKAS, PALAWAN		REVISION:	
								33	

SPECIFICATION

ALL ELECTRICAL INSTALLATION HEREIN SHALL CONFORM WITH THE LATEST EDITION OF THE PHILIPPINE ELECTRICAL CODE, THE CITY OR MUNICIPAL ORDINANCE AND THE LOCAL POWER COMPANY.
ALL MATERIALS TO BE USED SHALL BE NEW AND APPROVED TYPE FOR THE LOCATION AND PURPOSE.
ALL WIRING INSTALLED SHALL BE DONE IN UPVC CONDUIT EXCEPT FOR SERVICE ENTRANCE (RIGID STEEL CONDUIT).
MINIMUM SIZE OF WIRE SHALL BE 2.0mm² THW OF THE APPROVED BRAND.
ALL CONVENIENCE OUTLET SHALL BE MOUNTED 0.30 m ABOVE THE FINISHED FLOOR LINE. THUMBABLE SWITCHES SHALL BE MOUNTED 1.40 m ABOVE THE FINISHED FLOOR LINE.
ALL ELECTRICAL INSTALLATION SHALL BE DONE UNDER THE DIRECT SUPERVISION OF DULY LICENSED ELECTRICAL ENGINEER OR MASTER ELECTRICIAN.

SERVICE ENTRANCE 230V/60Hz 10.2W
2-2.6mm² NM COPPER WIRE, 25MM DIA. PVC/CON

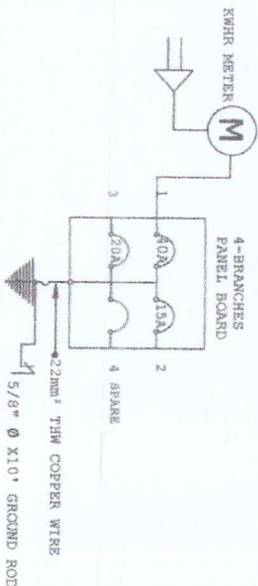

SCHEDULE OF LOADS FOR PB

Circuit No.	DESCRIPTION	No. Of Outlet	LOAD Watts	AMPERE	Protection Circuit Breaker	Size Of Wire / Conduit
1	MAIN				40	2 - 8.0 mm ² THHN Cu. wire / 25 mm dia UPVC
2	Lighting Load	6	100	600	7.82	2 - 2.0 mm ² THHN Cu. wire / 20 mm dia UPVC
3	Convenience Outlet	5	180	900	3.91	2 - 3.5 mm ² THHN Cu. wire / 20 mm dia UPVC
4	SPARE					

TOTAL = 1,500 Watts


Computation:
IL = 1,500/230 * 1.25 (FS)
= 8.15 Amps.

USE: 40AT, 2PST, 230V,
CIRCUIT BREAKER
2-22mm² THHN in 32mm² UPVC PIPE
1-5.5mm² TW GROUNDING CONDUCTOR

ELECTRICAL LEGEND

SYMBOL	DESCRIPTION	SYMBOL	DESCRIPTION
	LED LIGHT BULB		BRANCH CIRCUIT
	CHANDELIER		KILOWATT HOUR METER
	AIR CONDITION UNIT OUTLET		WIRE CONNECTION
	PANEL BOARD		ELECTRICAL SERVICE ENTRANCE
	SINGLE CONVENIENCE OUTLET		SINGLE POLE SWITCH
	DUPLEX CONVENIENCE OUTLET		DUPLEX POLE SWITCH
	TRIPLEX CONVENIENCE OUTLET		TRIPLEX POLE SWITCH

POWER & LIGHTING LAYOUT

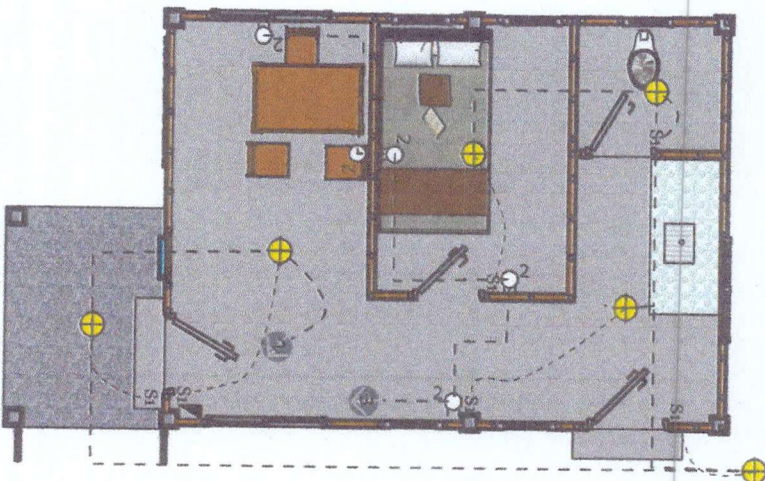

Scale: 1=75 001

Electrical Notes

1. ALL ELECTRICAL INSTALLATION HEREIN AND OTHER RELATED WORK TO BE DONE ON THIS BUILDING SHALL CONFORM IN ACCORDANCE WITH THE PROVISIONS AND CODE STANDARD OF THE FOLLOWING:

LATEST EDITION OF THE PHILIPPINE ELECTRICAL CODE (PEC/NEC)
REPUBLIC ACT 7920 OTHERWISE KNOWN AS NEW ELECTRICAL ENGINEERING LAW
NATIONAL BUILDING CODE
EXISTING LOCAL UTILITY COMPANY
EXISTING CITY/MUNICIPALITY ORDINANCES AND THE REQUIREMENTS OF THE BUREAU OF LABOR STANDARD

2. ELECTRICAL INSTALLATION HEREIN SHALL BE DONE UNDER THE DIRECT SUPERVISION OF A DULY REGISTERED ELECTRICAL ENGINEER SHALL BE RESPONSIBLE IN THE INTERPRETATION OF THE DESIGN INTENT, PLANS AND SPECIFICATIONS AND THE REQUIRED STANDARD OF ELECTRICAL CODE.

3. AS REQUIRED BY NEW ELECTRICAL ENGINEERING LAW (RA 7920) FOR 200A MAIN AND ABOVE CAPACITY, CONTRACTOR SHALL HAVE PCAB LICENSE WITH SPECIALTY IN ELECTRICAL WORKS (S-EE) CATEGORY.

4. MATERIAL AND EQUIPMENT TO BE USED (BALLAST, FLOURESCENT TUBE WIRING DEVICES, CIRCUIT BREAKER ENCLOSURES, WIRES AND CABLES, ET.) SHALL HAVE IMPORTED COMMODITY CLEARANCE (HCCI) LABEL FOR FOREIGN MADE PRODUCTS AND P.S MARK FOR LOCAL IN NATURE OF THE BUREAU OF PRODUCT STANDARD (BPS)

5. PROVIDE GROUNDING WIRE TO ALL OUTLETS AND LIGHTING CIRCUITS. ALL NON-CURRENT CARRYING METAL PARTS SHALL BE GROUNDED AND BONDED INCLUDING FENCE AND GATES.

6. MOUNTING HEIGHTS FOR ALL WIRING DEVICES AND PANELBOARDS SHALL BE AS FOLLOWS.
LIGHTING SWITCHES -- 1.4M ABOVE FLOOR FINISH
CONVENIENCE OUTLET -- 0.3M ABOVE FLOOR FINISH
TERMINAL BOX -- 1.4M ABOVE FLOOR FINISH

7. NO CHANGE AND MODIFICATION SHALL BE MADE WITHOUT THE CONSULTANT/DESIGNER WRITTEN CONSENT.

8. ALL WORKS SHALL BE EXECUTED IN A WORKMANSHIP MANNER AND SHALL PRESENT A NEAT AND ORDERLY ACCEPTANCE. ALL WIRING SHALL BE CONCEALED AS MUCH AS POSSIBLE.

9. ALL BRANCH CIRCUIT HOMERUN SHALL BE IN COMMON ROUTE.

CAD & LAYOUT BY:

SIGNED & SEALED BY:

PROJECT TITLE:

APPROVED BY:

SHEET CONTENT: SHEET NO.:

MRUT Trading

S +639 07 066 2039

G +639 67 5117375

gobac.m@gmail.com

Roxas, Palawan

Philippines

MONITORING STATIONS OF

CENRO ROXAS PALAWAN

DENR - CENRO

LOCATION: ROXAS, PALAWAN

Address: ROXAS, PALAWAN

AS SHOWN

E

REVISION:

1

1



LEGEND:

FD	Floor Drain	PVC	Poly Vinyl Chloride
SH	Shower Head	DS	Down Spout
WC	Water Closet	SV	Shower Valve
Lav.	Lavatory	GV	Gate Valve
F	Faucet	SF	Sink Faucet
CO	Clean Out	M	Meter
VSTR	Ventilation Stack Thru Roof	MH	Manhole

- 1/2" Blue PVC Pipe From Water Supply
- 2" Black PVC Pipe To Septic
- 4" Orange PVC Pipe To Septic


SPECIFICATION:




1. ALL PLUMBING WORKS INDICATED HEREIN SHALL BE IN ACCORDANCE WITH THE RULES AND REGULATION OF NATIONAL PLUMBING CODE.
2. NEW SANITARY FACILITIES SHALL CONFORM WITH THE ACTUAL LOCATION DEPTHS TOP & INVERT ELEVATION OF ALL EXISTING PIPE & STRUCTURE.
3. HORIZONTAL SANITARY SEWER AND DRAINAGE PIPES SHALL RUN IN PRACTICAL ALIGNMENT OF ONE PERCENT (1%) SLOPE FOR 100mm DIAMETER PIPES AND ABOVE, AND TWO PERCENT (2%) FOR PIPES SMALLER THAN 100mm DIAMETER.
4. PIPES SHALL BE INSTALLED AS INDICATED. ANY RELOCATION REQUIRED FOR THE EXECUTION OF THIS WORK SHALL BE WITH PRIOR APPROVAL OF THE ARCHITECT AND OR SANOTARY ENGINEER.

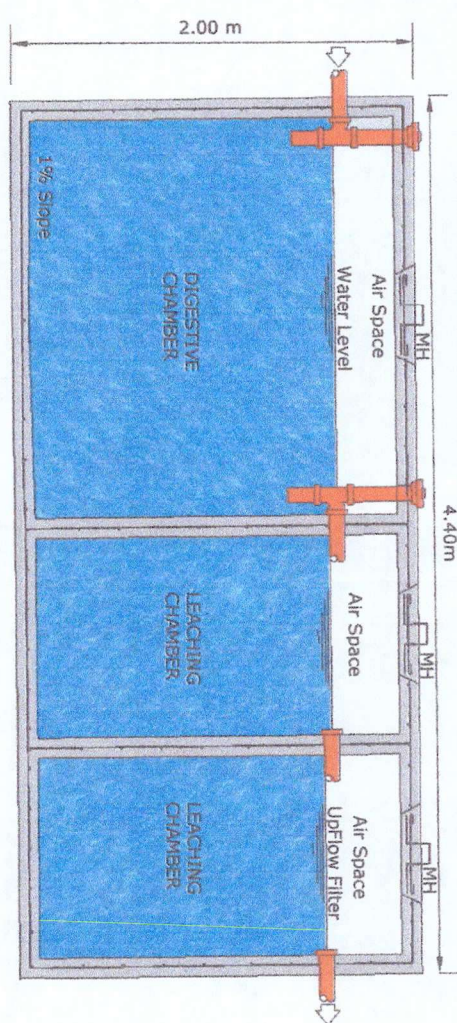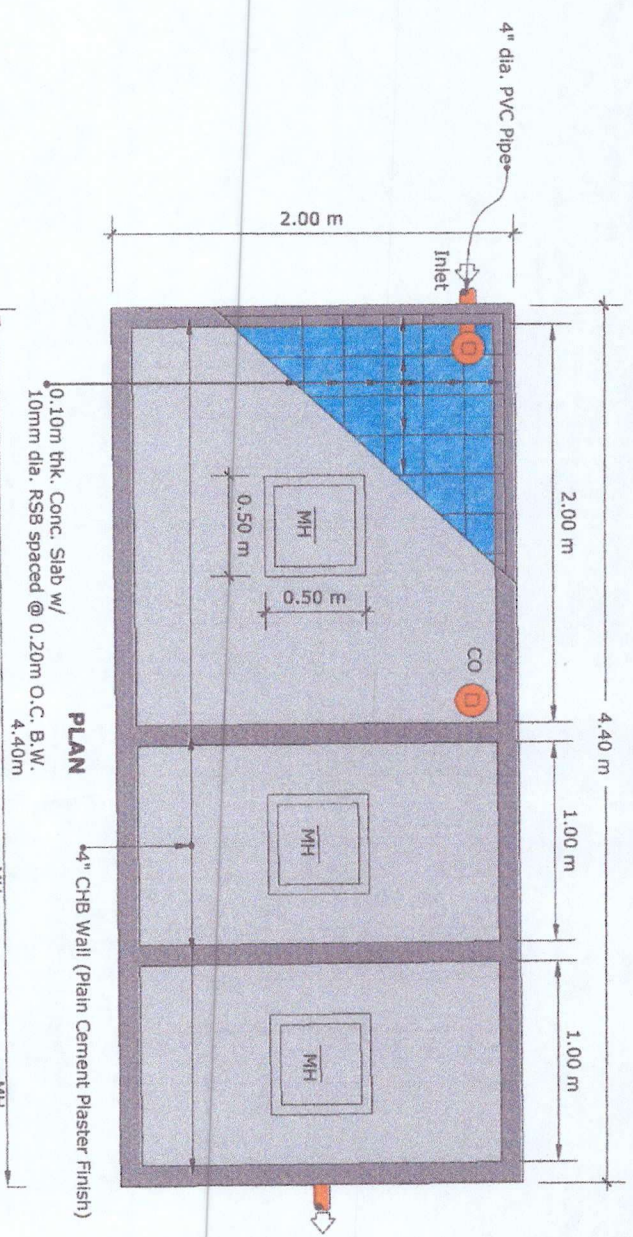

SEPTIC VAULT Details

Scale: NTS	001
------------	-----

CAD & LAYOUT BY:  M&T Trading S +639 07 066 2039 G +639 67 5117375 abdao.mj@yahoo.com Roxas, Palawan Philippines	SIGNED & SEALED BY:	PROJECT TITLE: MONITORING STATIONS OF CENRO ROXAS, PALAWAN	APPROVED BY: DENR - CENRO	SHEET CONTENT: SHEET NO. :
	LOCATION: ROXAS, PALAWAN	Address: ROXAS, PALAWAN	REVISION:	P/S

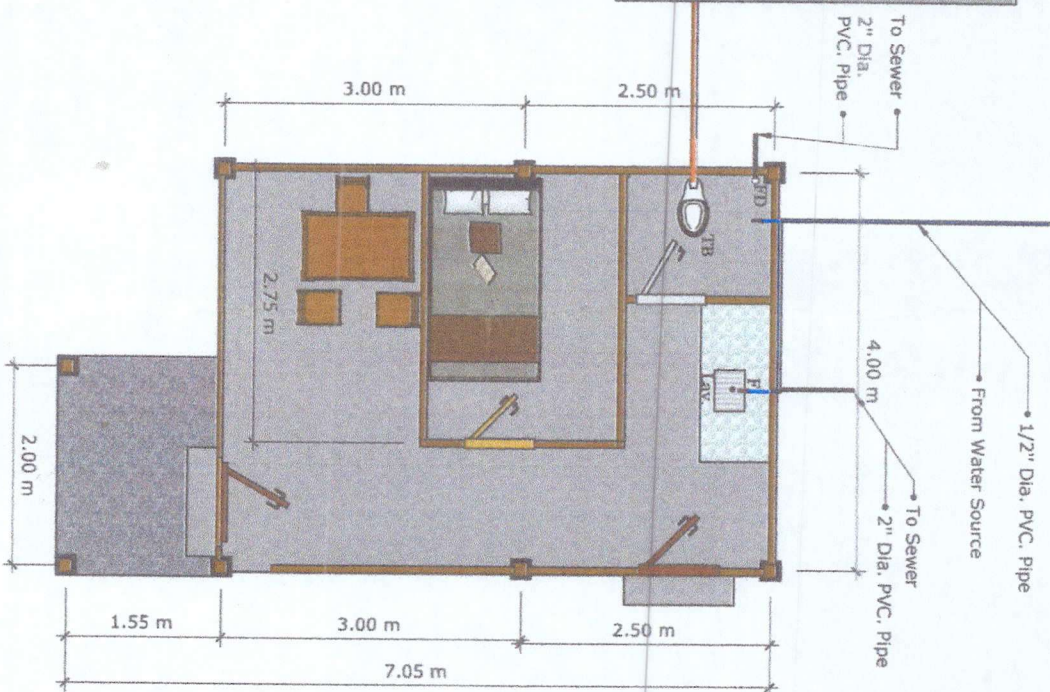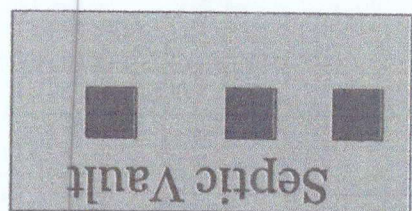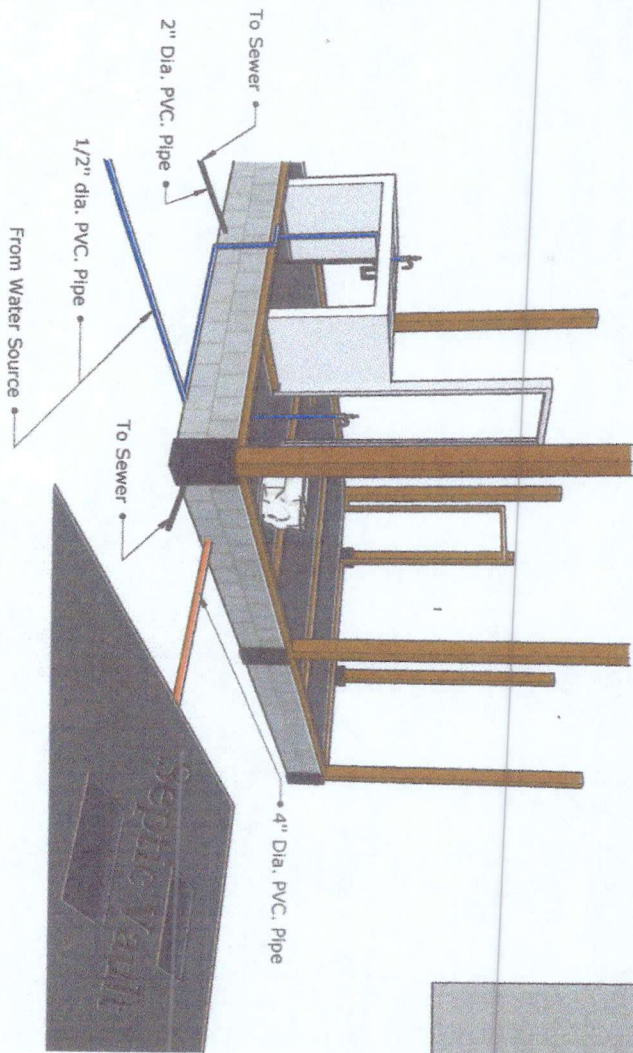

ISOMETRIC VIEW OF WATERLINE, SEWERLINE & PLUMBING LAYOUT

Scale: N T S 001

WATERLINE, SEWERLINE & PLUMBING LAYOUT

Scale: 1=75 001

CAD & LAYOUT BY:

MRBT Trading

SIGNED & SEALED BY:

PROJECT TITLE:

APPROVED BY:

SHEET CONTENT: SHEET NO.:

MRBT Trading

**MONITORING STATIONS OF
CENRO ROXAS, PALAWAN**

DENR - CENRO

AS SHOWN

S: +639 07 066 2039
G: +639 62 5117375
E: mrbttrading@yahoo.com
Roxas, Palawan
Philippines

LOCATION: ROXAS, PALAWAN

Address: ROXAS, PALAWAN

REVISION:

1 2



Project: **PROPOSED 1-STOREY MONITORING STATION OF CENRO ROXAS PALAWAN**
 Owner: **DENR - CENRO, ROXAS, PALAWAN**
 Location: **ROXAS, PALAWAN**
 Floor Area: **25.10 Sq.m**

ITEM NO.	DESCRIPTION	QUANTITY	UNIT	UNIT COST	AMOUNT
I	MOBILIZATION				5,000.00
II	CLEARING OF AREA				2,500.00
III	CLEARING OF DEMOLISHED DEBRIS				
IV	ENCLOSURE OF AREA				4,000.00
				Sub-total	11,500.00
V	EARTHWORKS				3,500.00
VI	FORMWORKS & SCAFFOLDINGS				5,000.00
VII	CONCRETE WORKS				
A	CONCRETE FOOTINGS				
	Portland Cement	5.00	bags.	285.00	1,425.00
	Screened sand	1.00	cu.m.	1600.00	1,600.00
	¾" Gravel	1.00	cu.m.	1600.00	1,600.00
	12mm Ø Reinforced Steel bar	15.00	pcs.	330.00	4,950.00
	#16 G.I. Tie Wire	4.00	kgs.	80.00	320.00
B	CONCRETE COLUMNS				
	Portland Cement	5.00	bags.	285.00	1,425.00
	Screened sand	1.00	cu.m.	1600.00	1,600.00
	¾" Gravel	1.00	cu.m.	1600.00	1,600.00
	12mm Ø Reinforced Steel bar	7.00	pcs.	330.00	2,310.00
	10mm Ø Reinforced Steel bar	12.00	pcs.	190.00	2,280.00
	#16 G.I. Tie Wire	5.00	kgs.	80.00	400.00
C	WALL FOOTING				
	Portland Cement	4.00	bags	285.00	1,140.00
	Screened sand	1.00	cu.m.	1600.00	1,600.00
	¾" Gravel	1.00	cu.m.	1600.00	1,600.00
	10mm Ø Reinforced Steel bar	17.00	pcs.	330.00	5,610.00
	#16 G.I. Tie Wire	3.00	kgs.	80.00	240.00
D	SLAB ON GRADE				
	Portland Cement	24.00	bags	285.00	6,840.00
	Screened sand	2.00	cu.m.	1600.00	3,200.00
	¾" Gravel	4.00	cu.m.	1600.00	6,400.00
	10mm Ø Reinforced Steel bar	21.00	pcs.	190.00	3,990.00
	#16 G.I. Tie Wire	4.00	kgs.	80.00	320.00
E	CHB WALL & PLASTERING				
	CHB 4"	181.00	pcs	22.00	3,982.00
	Cement	22.00	bags	285.00	6,270.00
	Screened Sand	1.00	cu.m	1600.00	1,600.00
	Fine Sand	1.00	cu.m	1600.00	1,600.00
	Tie wire G.I. #16	10.00	kls	80.00	800.00
	10mmØ x 6m RSB	9.00	pcs	190.00	1,710.00
				Sub-total	66,412.00
VIII	CARPENTRY / TINSMITHRY WORKS				
	2"x5" Rafter	50.00	bd.ft	45.00	2,250.00
	2" x 2" C-Purlins & Studding	590.00	bd.ft	45.00	26,550.00
	1"x10" Fascia Board	45.00	bd.ft	45.00	2,025.00
	1/4" thk. Plywood	20.00	pcs	715.00	14,300.00
	Asstd. Nails (Kgs.)	15	kgs.	80.00	1,200.00
	G.I. Corr. Sheet 12'	25	sheets	550.00	13,750.00
	Ridge Roll	10	L.m.	180.00	1,800.00
	Umbrella Nails	5.00	kls.	80.00	400.00
	Sawali	2.00	Rolls	1500.00	3,000.00
	Vulca seal	2.00	tube	80.00	160.00
				Sub-total	65,435.00
X	PLUMBING				
	1/2"Ø PVC Pipe (blue)	2.00	pcs	90.00	180.00
	1/2" coupling (blue)	4.00	pcs	20.00	80.00
	1/2" Elbow (blue)	4.00	pcs	20.00	80.00
	1/2" Tee (blue)	4.00	pcs	25.00	100.00
	Gate Valve 1/2" (Falcon)	1.00	pc	400.00	400.00

	4" pipe (orange)	2.00	pcs	550.00	1,100.00
	4" elbow 45° (orange)	2.00	pcs	160.00	320.00
	4" elbow 90° (orange)	2.00	pcs	160.00	320.00
	4" Wye (orange)	2.00	pcs	160.00	320.00
	4" Cleanout cap	1.00	pcs	80.00	80.00
	4" Tee (orange)	1.00	pcs	170.00	170.00
	2" pipe (orange)	1.00	pcs	225.00	225.00
	2" elbow 90° (orange)	2.00	pcs	45.00	90.00
	2" Wye (orange)	2.00	pcs	160.00	320.00
	PVC Solvent	2.00	cans	70.00	140.00
XI	Septic Vault				
	Cement	22.00	bags	285.00	6,270.00
	Sand	5.00	cu.m	1,600.00	8,000.00
	Gravel	2.50	cu.m	1,600.00	4,000.00
	Fine Sand	1.00	cu.m	1,600.00	1,600.00
	CHB 4"	328.00	pcs.	22.00	7,216.00
	12mmØ x 6m RSB	37.00	nos.	330.00	12,210.00
	4" pipe (orange)	3.00	pcs	550.00	1,650.00
	4" Tee (orange)	7.00	pcs	180.00	1,260.00
	Floor drain	1.00	set	500.00	500.00
	Sub-total				46,631.00
XII	DOORS & WINDOWS				
	D1	2.00	set	1,500.00	3000.00
	D2	1.00	set	1,250.00	1250.00
	D3	1.00	set	1,250.00	1250.00
	W1	1.00	sets	2,100.00	2100.00
	W2	2.00	sets	8,200.00	16400.00
	W3	4.00	sets	780.00	3120.00
	W4	1.00	sets	280.00	280.00
	W5	2.00	sets	550.00	1100.00
	Door jambs	4.00	sets	1,000.00	4000.00
	Door Knobs	4.00	sets	800.00	3200.00
	Door hinges	4.00	sets	150.00	600.00
	Sub-total				36,300.00
XIII	ELECTRICAL				
	Safety Switch	1.00	pc	2,500.00	2500.00
	20 Amp	1.00	pc	450.00	450.00
	15 Amp	1.00	pc	450.00	450.00
	2.0mm2 TW Cu. Wire	1.00	box	500.00	500.00
	3.5mm2 TW Cu. Wire	1.00	box	500.00	500.00
	1/2"Ø PVC electrical pipes	5.00	pcs	150.00	750.00
	1/2" elbow	6.00	pcs	15.00	90.00
	1/2" PVC clamp	25.00	pcs	3.00	75.00
	Junction box	15.00	pcs	50.00	750.00
	utility box	15.00	pcs	40.00	600.00
	duplex outlets	15.00	pcs	150.00	2250.00
	1-gang switch	6.00	pcs	60.00	360.00
	Bulb	6.00	pcs	450.00	2700.00
	Electrical tape	5.00	pcs	35.00	175.00
	pvc solvent	2.00	cans	80.00	160.00
	Sub-total				12,310.00
	CLEARING				
	Material Cost				247,088.00
	Contengencies				61,772.00
	Labor Cost				123,544.00
	Supervison Fee				
	TOTAL PROJECT COST				Php432,404.00

Prepared by:

Engr. Michael John A. Apgao

PRC # 0148893

TIN # 495-906-416

PTR # 0789268

Issued on: Jan. 26, 2022

Issued at: P.P.C.

Republic of the Philippines
Department of Environment and Natural Resources
MIMAROPA Region
1515 L&S Bldg., Roxas Boulevard, Ermita, Manila

DENR PENRO
PALAWAN RECORD
RECEIVED
BY: 8
DATE: 04-13-2021 CH: 21-3898

CENRO Control No.:

E-FMS No.:

NOTICE OF ISSUANCE OF ORDER

IN RE : CONFISCATION OF NINE (9) PIECES OF LUMBER OF LAGARA SPECIES HAVING AN AGGREGATE VOLUME OF 0.17 CUBIC METER (75 BOARD FEET) APPREHENDED AT SITIO TAYTAYEN, BARANGAY TINITIAN, ROXAS, PALAWAN

**TO : CENR Officer
Roxas, Palawan**


Greetings!

Please be informed that a Confiscation Order dated 18 MAR 2021 was issued by this Office on the above-entitled subject, copy of which is enclosed. The original copy is on file in this Office.

You are hereby directed to inform this Office within five (5) days from receipt, indicating the date you received the copy of the aforesaid Order.

Please be guided accordingly.

Date: 18 MAR 2021

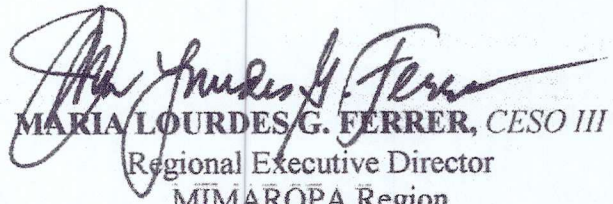
MARIA LOURDES G. FERRER, CESO III
Regional Executive Director
MIMAROPA Region



Department of Environment
and Natural Resources
MIMAROPA Region



Doc ID: 42203

IN RE: CONFISCATION OF NINE (9) PIECES OF LUMBER OF LAGARA SPECIES HAVING AN AGGREGATE VOLUME OF 0.17 CUBIC METER (75 BOARD FEET) APPREHENDED AT SITIO TAYTAYEN, BARANGAY TINITIAN, ROXAS, PALAWAN

ORDER


Records show that on November 5, 2020 at around 1:10 in the afternoon, at Sitio Taytayen, Barangay Tinitian, Roxas, Palawan, the Monitoring and Enforcement Section (MES) of CENRO Roxas apprehended nine (9) pieces of lumber of Lagara species having an aggregate volume 0.17 cubic meter (75 board feet), with an estimated fair market value of Php 2,250.00. Subject forest products had no claimant during the time it was apprehended and were hauled and deposited at the DENR-CENRO Roxas compound for safekeeping. A Seizure Receipt and Seizure Order, both dated November 6, 2020 were issued by CENRO Emer D. Garraez, Seizure Officer.

Pursuant to Section 8 of DAO 97-32, the CENRO concerned posted Notices of Hearing on November 16, 2020, December 7, 2020 and December 15, 2020, in conspicuous public places within the locality, informing the claimant/s to appear and show cause why the apprehended items should not be confiscated in favor of the government. However, despite said notices no one came to claim ownership of the same, hence considered "ABANDONED."


WHEREFORE, PREMISES CONSIDERED, the apprehended nine (9) pieces of lumber of Lagara species having an aggregate volume 0.17 cubic meter (75 board feet), with an estimated fair market value of Php 2,250.00, are hereby **CONFISCATED** in favor of the government to be disposed of in accordance with existing DENR laws, rules and regulations governing the matter.

SO ORDERED.

Manila, Philippines, 18 MAR 2021

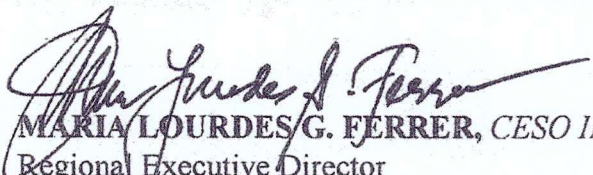
MARIA LOURDES G. FERRER, CESO III
 Regional Executive Director
 DENR MIMAROPA Region

CERTIFIED XEROX COPY
 DATE: 18 MAR 2021

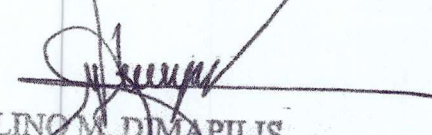
LINO M. DIMAPILIS
 Chief, Enforcement Division
 DENR-Region IV, MIMAROPA

Copy furnished:

PENRO Palawan
 Brgy. Sta. Monica, Pto. Princess City, Palawan

CENRO Roxas
 Sandoval Street, Brgy. 3, Poblacion Roxas, Palawan



Department of Environment
 and Natural Resources
 MIMAROPA Region



Doc ID: 42203



IN RE: CONFISCATION OF NINE (9) PIECES OF LUMBER OF LAGARA SPECIES HAVING AN AGGREGATE VOLUME OF 0.17 CUBIC METER (75 BOARD FEET) APPREHENDED AT SITIO TAYTAYEN, BARANGAY TINITIAN, ROXAS, PALAWAN

CERTIFICATION

This is to **CERTIFY** that per records on file in this Office, an **ORDER** dated MAR 2021 was issued in the above-captioned case confiscating the nine (9) pieces of lumber of Lagara species with an aggregate volume 0.17 cubic meter (75 board feet), apprehended at Sitio Taytayen, Barangay Tinitian, Roxas, Palawan.

In compliance with Section 8(3), DAO 97-32, three (3) Notices of Hearing dated *November 16, 2020, December 7, 2020 and December 15, 2020*, over the apprehended items were posted for three (3) consecutive weeks in three (3) conspicuous public places in the locality.

Since no owner, claimant, or other interested party appeared at the proceedings, such failure to appear is deemed as a waiver of the right to appear and of any/all rights to the items apprehended in favor of the Government, as provided under Section 8(3), DAO 97-32.

Moreover, under Section 7, DAO 97-32, a Decision/Order shall become final and executory upon the lapse of fifteen (15) regular business days unless a Motion for Reconsideration is filed. Hence, the said Order is declared **FINAL AND EXECUTORY**. The confiscated items are deemed permanent property of the Government and shall be entered into the books of the concerned CENRO/PENRO to be disposed of in accordance with the applicable laws, rules and regulations.

Issued on 05 APR 2021 at Manila, Philippines.

CERTIFIED XEROX COPY
DATE: 05 APR 2021

LINO M. DELAPILIS
Chief Enforcement Division
DENR Region IV, MIMAROPA

MARIA LOURDES G. FERRER, CESO III
Regional Executive Director
MIMAROPA Region

Copy furnished:

PENRO Palawan
Bgy. Sta. Monica, Pto. Princesa City, Palawan

CENRO Roxas
Sandoval Street, Brgy. 3, Poblacion Roxas, Palawan

Finance Division, Regional Office
Administrative Division, Regional Office
Resident COA Auditor



Department of Environment
and Natural Resources
MIMAROPA Region



Doc ID: 42203

Republic of the Philippines
Department of Environment and Natural Resources
MIMAROPA Region
1515 L&S Bldg., Roxas Boulevard, Ermita, Manila

CENRO Control No.:

E-FMS No.:

NOTICE OF ISSUANCE OF ORDER

IN RE : CONFISCONFISCATION OF ONE HUNDRED NINETY-NINE (199) PIECES OF LUMBER OF APITONG SPECIES HAVING AN AGGREGATE VOLUME OF 4.32 CUBIC METERS (1,832 BOARD FEET) APPREHENDED IN BARANGAY KEMDENG, SAN VICENTE, PALAWAN

**TO : CENR Officer
Roxas, Palawan**


Greetings!

Please be informed that a Confiscation Order dated JUN 30 2021 was issued by this Office on the above-entitled subject, copy of which is enclosed. The original copy is on file in this Office.

You are hereby directed to inform this Office within five (5) days from receipt, indicating the date you received the copy of the aforesaid Order.

Please be guided accordingly.

Date: JUN 30 2021

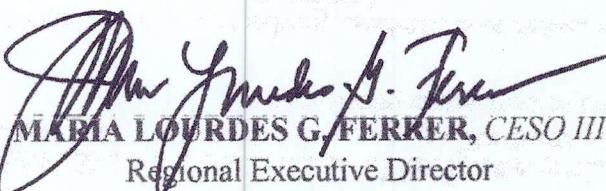
MARIA LOURDES G. FERRER, CESO III
Regional Executive Director
MIMAROPA Region

GENERAL RECORDS SECTION	
RECEIVED	
16 JUL 2021	
<input type="checkbox"/> INCOMING	<input type="checkbox"/> OUTGOING
BY: <u>Vanele</u>	DATE NO. <u>44031</u>
TIME	



IN RE: CONFISCATION OF ONE HUNDRED NINETY-NINE (199) PIECES OF LUMBER OF APITONG SPECIES HAVING AN AGGREGATE VOLUME OF 4.32 CUBIC METERS (1,832 BOARD FEET) APPREHENDED IN BARANGAY KEMDENG, SAN VICENTE, PALAWAN

ORDER

Records show that on December 10, 2020 at around 2:00 o'clock in the afternoon, in Barangay Kemdeng, San Vicente, Palawan, the personnel of the Monitoring and Enforcement Section (MES) of CENRO Roxas apprehended one hundred ninety-nine (199) pieces of lumber of Apitong species having an aggregate volume 4.32 cubic meters (1,832 board feet), with an estimated fair market value of Php 91,500.00. Subject forest products had no claimant during the time it was apprehended and were hauled and deposited at the DENR-CENRO Roxas, Palawan compound for safekeeping. A Seizure Order dated December 11, 2020 was issued by late CENR Officer Emer D. Garraez, Seizure Officer.


Pursuant to Section 8 of DAO 97-32, the CENRO concerned posted Notices of Hearing on January 19, 2021, January 27, 2021 and February 8, 2021, in conspicuous public places within the locality, informing the claimant/s to appear and show cause why the apprehended items should not be confiscated in favor of the government. However, despite said notices no one came to claim ownership of the same, hence considered "ABANDONED."


WHEREFORE, PREMISES CONSIDERED, the apprehended one hundred ninety-nine (199) pieces of lumber of Apitong species having a total volume 4.32 cubic meters (1,832 board feet), with an estimated fair market value of Php 91,500.00, are hereby **CONFISCATED** in favor of the government to be disposed of in accordance with existing DENR laws, rules and regulations governing the matter.


SO ORDERED.

JUN 30 2021

Manila, Philippines, _____

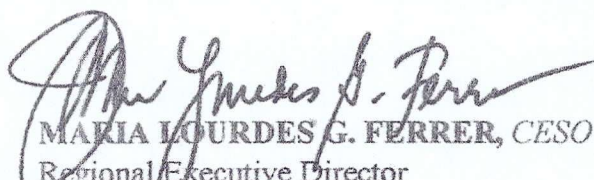
MARIA LOURDES G. FERRER, CESO III
Regional Executive Director
DENR MIMAROPA Region

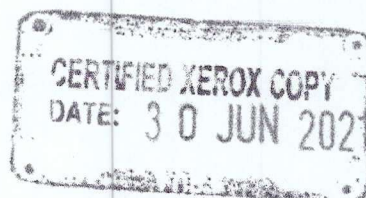



MARGIE U. OCHDA
FORESTER/ENFORCEMENT DIVISION

Copy furnished:

PENRO Palawan
Brgy. Sta. Monica, Pto. Princess City, Palawan

CENRO Roxas, Palawan
Sandoval Street, Brgy. 3, Poblacion Roxas, Palawan

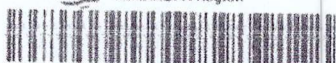

IN RE: CONFISCATION OF ONE HUNDRED NINETY-NINE (199) PIECES OF LUMBER OF APITONG SPECIES HAVING AN AGGREGATE VOLUME OF 4.32 CUBIC METERS (1,832 BOARD FEET) APPREHENDED IN BARANGAY KEMDENG, SAN VICENTE, PALAWAN

CERTIFICATION


This is to **CERTIFY** that per records on file in this Office, an **ORDER** dated ~~JUN 30 2021~~ was issued in the above-captioned case confiscating the one hundred ninety-nine (199) pieces of lumber of Apitong species having an aggregate volume 4.32 cubic meters (1,832 board feet), apprehended in Barangay Kemdeng, San Vicente, Palawan.

In compliance with Section 8(3), DAO 97-32, three (3) Notices of Hearing dated *January 19, 2021, January 27, 2021 and February 8, 2021*, over the apprehended items were posted for three (3) consecutive weeks in three (3) conspicuous public places in the locality.

Since no owner, claimant, or other interested party appeared at the proceedings, such failure to appear is deemed as a waiver of the right to appear and of any/all rights to the items apprehended in favor of the Government, as provided under Section 8(3), DAO 97-32.

Moreover, under Section 7, DAO 97-32, a Decision/Order shall become final and executory upon the lapse of fifteen (15) regular business days unless a Motion for Reconsideration is filed. Hence, the said Order is declared **FINAL AND EXECUTORY**. The confiscated items are deemed permanent property of the Government and shall be entered into the books of the concerned CENRO/PENRO to be disposed of in accordance with the applicable laws, rules and regulations.

Issued on 19 JUL 2021 at Manila, Philippines.

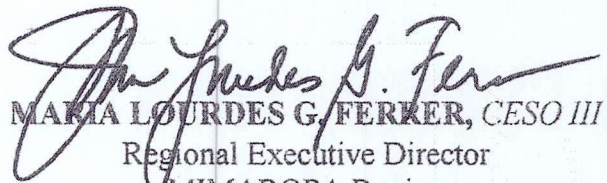
MARIA LOURDES G. FERRER, CESO III
 Regional Executive Director
 MIMAROPA Region

Copy furnished:

PENRO Palawan
 Brgy. Sta. Monica, Pto. Princesa City, Palawan

 CENRO Roxas, Palawan
 Sandoval Street, Brgy. 3, Poblacion Roxas, Palawan


 Finance Division, Regional Office
 Administrative Division, Regional Office
 Resident COA Auditor




Department of Environment
 and Natural Resources
 MIMAROPA Region



Doc ID: 44031

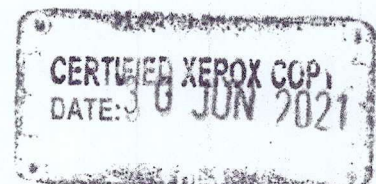

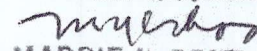
MARGIE U. OCHOA
 FORESTER/ENFORCEMENT DIVISION

Picanor Zabalza - Requested

Republic of the Philippines
Department of Environment and Natural Resources
MIMAROPA Region
1515 L&S Bldg., Roxas Boulevard, Ermita, Manila

CENRO Control No.:

E-FMS No.:

09522022 22-8611

NOTICE OF ISSUANCE OF ORDER

IN RE : CONFISCATION OF NINETY-SEVEN (97) PIECES OF LUMBER OF
APITONG SPECIES HAVING A TOTAL VOLUME OF 1.46 CUBIC
METERS (619.31 BOARD FEET) APPREHENDED AT SITIO
MATALANGAO, BARANGAY ABAROAN, ROXAS; PALAWAN

TO : PENR OFFICER
PALAWAN



Greetings!

Please be informed that a Confiscation Order dated MAY 23 2022 was issued by
this Office on the above-entitled subject, copy of which is enclosed. The original copy is
on file in this Office.

You are hereby directed to inform this Office within five (5) days from receipt, indicating
the date you received the copy of the aforesaid Order.

Please be guided accordingly.

Date: MAY 23 2022

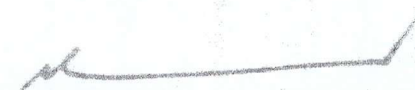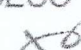
LORMELYN E. CLAUDIO, CESO IV
Regional Executive Director 



Department of Environment and Natural Resources
MIMAROPA Region



Doc ID: 81854

IN RE: CONFISCATION OF NINETY-SEVEN (97) PIECES OF LUMBER OF
APITONG SPECIES HAVING A TOTAL VOLUME OF 1.46 CUBIC METERS
(619.31 BOARD FEET) APPREHENDED AT SITIO MATALANGAO,
BARANGAY ABAROAN, ROXAS, PALAWAN

ORDER


Records show that on September 02, 2021 at around 1:08 o'clock in the afternoon, at Sitio Matalangao, Barangay Abaroan, Roxas, Palawan, the elements of Philippine National Police Mobile 2nd Company together with the Barangay Officials of Barangay Abaroan, Roxas, Palawan and the Monitoring and Enforcement Section (MES) of CENRO Roxas apprehended ninety-seven (97) pieces of lumber of Apitong species having a total volume of 1.46 cubic meters (619.31 board feet), with an estimated fair market value of PHP 30,965.00. The subject forest products have no claimant/s during the time of apprehension and were hauled and deposited at the CENRO Roxas compound for safekeeping. A Seizure Order and Seizure Receipt, dated September 06, 2021 and September 07, 2021, respectively, were issued by then OIC-CENRO Ronie B. Gandeza, Seizure Officer.

Pursuant to Section 8 of DAO 97-32, the CENRO concerned posted Notices of Hearing on September 08, 2021, September 16, 2021 and September 24, 2021, in conspicuous public places within the locality, informing the claimant/s to appear and show cause why the apprehended item should not be confiscated in favor of the government. However, despite said notices no one came to claim ownership over the same, hence considered "ABANDONED."

WHEREFORE, PREMISES CONSIDERED, the ninety-seven (97) pieces of lumber of Apitong species having a total volume of 1.46 cubic meters (619.31 board feet), with an estimated fair market value of PHP 30,965.00, apprehended at Sitio Matalangao, Barangay Abaroan, Roxas, Palawan, are hereby **CONFISCATED** in favor of the government to be disposed of in accordance with existing DENR laws, rules and regulations governing the matter.

SO ORDERED.

Manila, Philippines, MAY 20 2022


LORMELYN E. CLAUDIO, CESO IV
Regional Executive Director

Copy furnished:

PENRO Palawan
Brgy. Sta. Monica, Pto. Princesa City, Palawan

CENRO Roxas
Barangay III (Poblacion), Roxas, Palawan

Legal Division, Regional Office




Department of Environment and Natural Resources
MIMAROPA Region



CERTIFIED XEROX COPY
DATE:

20 MAY 2022


MARGIE D. UCHUA
-DIRECTOR/ENFORCEMENT DIVISION



Republic of the Philippines
Department of Environment and Natural Resources
MIMAROPA Region

IN RE: CONFISCATION OF NINETY-SEVEN (97) PIECES OF LUMBER OF
APITONG SPECIES HAVING A TOTAL VOLUME OF 1.46 CUBIC METERS
(619.31 BOARD FEET) APPREHENDED AT SITIO MATALANGAO,
BARANGAY ABAROAN, ROXAS, PALAWAN

CERTIFICATION


This is to CERTIFY that per records on file in this Office, an ORDER dated MAY 23 2022 was issued in the above-captioned case confiscating ninety-seven (97) pieces of lumber of Apitong species having a total volume of 1.46 cubic meters (619.31 board feet), apprehended at Sitio Matalangao, Barangay Abaroan, Roxas, Palawan.

In compliance with Section 8(3), DAO 97-32, three (3) Notices of Hearing *September 08, 2021, September 16, 2021 and September 24, 2021*, over the apprehended items were posted for three (3) consecutive weeks in three (3) conspicuous public places in the locality.

Since no owner, claimant, or other interested party appeared at the proceedings, such failure to appear is deemed as a waiver of the right to appear and of any/all rights to the item apprehended in favor of the Government, as provided under Section 8(3), DAO 97-32.


Moreover, under Section 7, DAO 97-32, a Decision/Order shall become final and executory upon the lapse of fifteen (15) regular business days unless a Motion for Reconsideration is filed. Hence, the said Order is declared **FINAL AND EXECUTORY**. The confiscated items are deemed permanent property of the Government and shall be entered into the books of the concerned CENRO/PENRO to be disposed of in accordance with the applicable laws, rules and regulations.

Issued on 10 JUN 2022 at Manila, Philippines.

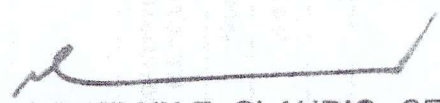
LORMELYN E. CLAUDIO, CESO IV
Regional Executive Director

VERIFIED XEROX COPY
DATE:

10 JUN 2022

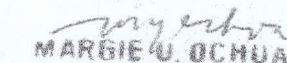
MARGIE U. OCHUA
CREST/ENFORCEMENT DIVISION

Copy furnished:

PENRO Palawan
Brgy. Sta. Monica, Pto. Princesa City, Palawan

CENRO Roxas
Barangay III (Poblacion), Roxas, Palawan

Finance Division, Regional Office



Department of Environment
and Natural Resources
MIMAROPA Region

Dumaran, Palawan - Requested

Republic of the Philippines
Department of Environment and Natural Resources
MIMAROPA Region
1515 L&S Bldg., Roxas Boulevard, Ermita, Manila

CENRO Control No.:

E-FMS No.:

09.22.2022 22:8612

NOTICE OF ISSUANCE OF ORDER

IN RE : CONFISCATION OF NINE (9) PIECES OF LUMBER OF NATO, APITONG
AND BANTULIN SPECIES WITH A TOTAL VOLUME OF 1.57 CUBIC
METERS (666.33 BOARD FEET) APPREHENDED AT SITIO LAGAN,
BARANGAY SAN JUAN, DUMARAN, PALAWAN

TO : PENR OFFICER
PALAWAN


Greetings!

Please be informed that a Confiscation Order dated MAY 30 2022 was issued by
this Office on the above-entitled subject, copy of which is enclosed. The original copy is
on file in this Office.

You are hereby directed to inform this Office within five (5) days from receipt, indicating
the date you received the copy of the aforesaid Order.

Please be guided accordingly.

Date: MAY 30 2022


LORMELYN E. CLAUDIO, CESO IV
Regional Executive Director



Department of Environment
and Natural Resources
MIMAROPA Region



Doc ID: 87350



IN RE: **CONFISCATION OF NINE (9) PIECES OF LUMBER OF NATO, APITONG AND BANTULIN SPECIES WITH A TOTAL VOLUME OF 1.57 CUBIC METERS (666.33 BOARD FEET) APPREHENDED AT SITIO LAGAN, BARANGAY SAN JUAN, DUMARAN, PALAWAN**

ORDER


Records show that on August 25, 2021 at around 3:25 in the afternoon, at Sitio Lagan, Barangay San Juan, Dumarán, Palawan, the Monitoring and Enforcement Section (MES) - Patrol Sector IV of CENRO Roxas apprehended Nine (9) pieces of lumber of Nato, Apitong and Bantulin species having a total volume of 1.57 cubic meters (666.33 board feet), with an estimated fair market value of PHP 39,103.00. The subject forest products have no claimant/s during the time of apprehension and were hauled and deposited at the CENRO Roxas compound for safekeeping. A Seizure Order and Seizure Receipt, both dated August 27, 2021, were issued by then OIC-CENRO Ronie B. Gandeza, Seizure Officer.

Pursuant to Section 8 of DAO 97-32, the CENRO concerned posted Notices of Hearing on September 10, 2021, September 29, 2021 and October 18, 2021, in conspicuous public places within the locality, informing the claimant/s to appear and show cause why the apprehended items should not be confiscated in favor of the government. However, despite said notices no one came to claim ownership over the same, hence considered "ABANDONED."

WHEREFORE, PREMISES CONSIDERED, the Nine (9) pieces of lumber of Nato, Apitong and Bantulin species having a total volume of 1.57 cubic meters (666.33 board feet), with an estimated fair market value of PHP 39,103.00, apprehended at Sitio Lagan, Barangay San Juan, Dumarán, Palawan, are hereby **CONFISCATED** in favor of the government to be disposed of in accordance with existing DENR laws, rules and regulations governing the matter.

SO ORDERED.

Manila, Philippines, MAY 30 2022


LORMELYN E. CLAUDIO, CESO IV
Regional Executive Director

Copy furnished:

PENRO Palawan
Brgy. Sta. Monica, Pto. Princesa City, Palawan

CENRO Roxas
Barangay III (Poblacion), Roxas, Palawan

Legal Division, Regional Office

CERTIFIED XEROX COPY

DATE:

30 MAY 2022


MARGIE U. OCHOA

DIRECTOR/ENFORCEMENT DIVISION





IN RE: CONFISCATION OF NINE (9) PIECES OF LUMBER OF NATO, APITONG AND BANTULIN SPECIES WITH A TOTAL VOLUME OF 1.57 CUBIC METERS (666.33 BOARD FEET) APPREHENDED AT SITIO LAGAN, BARANGAY SAN JUAN, DUMARAN, PALAWAN

CERTIFICATION


This is to **CERTIFY** that per records on file in this Office, an **ORDER** dated MAY 30 2022 was issued in the above-captioned case confiscating the Nine (9) pieces of lumber of Nato, Apitong and Bantulin species having a total volume of 1.57 cubic meters (666.33 board feet), apprehended at Sitio Lagan, Barangay San Juan, Dumarán, Palawan.

In compliance with Section 8(3), DAO 97-32, three (3) Notices of Hearing dated *September 10, 2021, September 29, 2021 and October 18, 2021*, over the apprehended items were posted for three (3) consecutive weeks in three (3) conspicuous public places in the locality.

Since no owner, claimant, or other interested party appeared at the proceedings, such failure to appear is deemed as a waiver of the right to appear and of any/all rights to the items apprehended in favor of the Government, as provided under Section 8(3), DAO 97-32.


Moreover, under Section 7, DAO 97-32, a Decision/Order shall become final and executory upon the lapse of fifteen (15) regular business days unless a Motion for Reconsideration is filed. Hence, the said Order is declared **FINAL AND EXECUTORY**. The confiscated items are deemed permanent property of the Government and shall be entered into the books of the concerned CENRO/PENRO to be disposed of in accordance with the applicable laws, rules and regulations.

Issued on 20 JUN 2022 at Manila, Philippines.


LORMELYN E. CLAUDIO, CESO IV
Regional Executive Director

CERTIFIED XEROX COPY
DATE:

20 JUN 2022


MARGIE U. OCHOA
FORESTER/ENFORCEMENT DIVISION

Copy furnished:


PENRO Palawan
Brgy. Sta. Monica, Pto. Princessa City, Palawan

CENRO Roxas
Barangay III (Poblacion), Roxas, Palawan

Finance Division, Regional Office

Resident COA Auditor

Legal Division, Regional Office

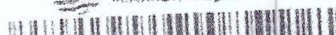

to San Nicolas, Roxas

Republic of the Philippines
Department of Environment and Natural Resources
MIMAROPA Region
1515 L&S Bldg., Roxas Boulevard, Ermita, Manila

CENRO Control No.:

E-FMS No.:

DENR CENRO
PALAWAN
RECEIVED

BY: [Signature]
DATE: 08-10-2022 CN 22-7228

NOTICE OF ISSUANCE OF ORDER

**IN RE : CONFISCATION OF FIFTY-FIVE (55) PIECES OF LUMBER OF
APITONG AND AMUGIS SPECIES HAVING A TOTAL VOLUME OF 0.76
CUBIC METER (322 BOARD FEET) APPREHENDED AT SITIO
EMBALEDBED, BARANGAY DUMARAO, ROXAS, PALAWAN**

**TO : CENR OFFICER
ROXAS, PALAWAN**

Greetings!

Please be informed that a Confiscation Order dated JUN 22 2022 was issued by this Office on the above-entitled subject, copy of which is enclosed. The original copy is on file in this Office.

You are hereby directed to inform this Office within five (5) days from receipt, indicating the date you received the copy of the aforesaid Order.

Please be guided accordingly.

Date: JUN 22 2022

[Signature]
LORMELYN E. CLAUDIO, CESO IV
Regional Executive Director

IN RE: **CONFISCATION OF FIFTY-FIVE (55) PIECES OF LUMBER OF APITONG AND AMUGIS SPECIES HAVING A TOTAL VOLUME OF 0.76 CUBIC METER (322 BOARD FEET) APPREHENDED AT SITIO EMBALEDBED, BARANGAY DUMARAO, ROXAS, PALAWAN**

ORDER


Records show that on August 17, 2021 at around 11:41 in the morning, at Sitio Embaledbed, Barangay Dumarao, Roxas, Palawan, the elements of Philippine National Police Mobile 2nd Company together with the Monitoring and Enforcement Section (MES) of CENRO Roxas apprehended fifty-five (55) pieces of lumber of Apitong and Amugis species having a total volume of 0.76 cubic meter (322 board feet), with an estimated fair market value of PHP 12,880.00. The subject forest products have no claimant/s during the time of apprehension and were hauled and deposited at the CENRO Roxas compound for safekeeping. A Seizure Order and Seizure Receipt, both dated August 19, 2021, were issued by then OIC-CENRO Ronie B. Gandeza, Seizure Officer.

Pursuant to Section 8 of DAO 97-32, the CENRO concerned posted Notices of Hearing on September 10, 2021, September 20, 2021 and September 28, 2021, in conspicuous public places within the locality, informing the claimant/s to appear and show cause why the apprehended items should not be confiscated in favor of the government. However, despite said notices no one came to claim ownership over the same, hence considered "ABANDONED."

WHEREFORE, PREMISES CONSIDERED, the fifty-five (55) pieces of lumber of Apitong and Amugis species having a total volume of 0.76 cubic meter (322 board feet), with an estimated fair market value of PHP 12,880.00, apprehended at Sitio Embaledbed, Barangay Dumarao, Roxas, Palawan, are hereby **CONFISCATED** in favor of the government to be disposed of in accordance with existing DENR laws, rules and regulations governing the matter.

SO ORDERED.

Manila, Philippines, June 2, 2022


LORMELYN E. CLAUDIO, CESO IV
Regional Executive Director

Copy furnished:


PENRO Palawan
Brgy. Sta. Monica, Pto. Princesa City, Palawan

CENRO Roxas
Barangay III (Poblacion), Roxas, Palawan

Legal Division, Regional Office

CERTIFIED XEROX COPY
DATE:

22 JUN 2022

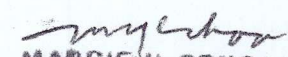
MARGIE U. OCHOA
FORESTER/ENFORCEMENT DIVISION



Department of Environment and Natural Resources
MIMAROPA Region



IN RE: CONFISCATION OF FIFTY-FIVE (55) PIECES OF LUMBER OF APITONG AND AMUGIS SPECIES HAVING A TOTAL VOLUME OF 0.76 CUBIC METER (322 BOARD FEET) APPREHENDED AT SITIO EMBALDEBED, BARANGAY DUMARAO, ROXAS, PALAWAN

CERTIFICATION


This is to **CERTIFY** that per records on file in this Office, an **ORDER** dated JUN 21 2022 was issued in the above-captioned case confiscating the fifty-five (55) pieces of lumber of Apitong and Amugis species having a total volume of 0.76 cubic meter (322 board feet), apprehended at Sitio Embalbeded, Barangay Dumarao, Roxas, Palawan.

In compliance with Section 8(3), DAO 97-32, three (3) Notices of Hearing dated *September 10, 2021, September 20, 2021 and September 28, 2021*, over the apprehended items were posted for three (3) consecutive weeks in three (3) conspicuous public places in the locality.

Since no owner, claimant, or other interested party appeared at the proceedings, such failure to appear is deemed as a waiver of the right to appear and of any/all rights to the items apprehended in favor of the Government, as provided under Section 8(3), DAO 97-32.

Moreover, under Section 7, DAO 97-32, a Decision/Order shall become final and executory upon the lapse of fifteen (15) regular business days unless a Motion for Reconsideration is filed. Hence, the said Order is declared **FINAL AND EXECUTORY**. The confiscated items are deemed permanent property of the Government and shall be entered into the books of the concerned CENRO/PENRO to be disposed of in accordance with the applicable laws, rules and regulations.

Issued on 15 JUL 2022 at Manila, Philippines.


LORMELYN E. CLAUDIO, CESO-IV
Regional Executive Director



Copy furnished:

PENRO Palawan
Brgy. Sta. Monica, Pto. Princesa City, Palawan

CENRO Roxas
Barangay III (Poblacion), Roxas, Palawan


Finance Division, Regional Office

Resident COA Auditor

Legal Division, Regional Office



Department of Environment
and Natural Resources
MIMAROPA Region

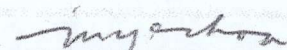
MARGIE U. OCHONA
FORESTER/ENFORCEMENT



Dumaran, Palawan

Republic of the Philippines
Department of Environment and Natural Resources
MIMAROPA Region
1515 L&S Bldg., Roxas Boulevard, Ermita, Manila

CENRO Control No.:

E-FMS No.:

CENR PENRO
PALAWAN RECORDS
RECEIVED

CY: 09-06-2022 72 8052
DATE:

NOTICE OF ISSUANCE OF ORDER

IN RE : CONFISCATION OF EIGHT (8) PIECES OF LUMBER OF IPIL SPECIES
WITH A TOTAL VOLUME OF 0.33 CUBIC METER (138.80 BOARD FEET)
APPREHENDED IN BARANGAY STA. MARIA, DUMARAN, PALAWAN

TO : CENR OFFICER
ROXAS, PALAWAN


Greetings!

Please be informed that a Confiscation Order dated JUL 11 2022 was issued
by this Office on the above-entitled subject, copy of which is enclosed. The original copy
is on file in this Office.

You are hereby directed to inform this Office within five (5) days from receipt, indicating
the date you received the copy of the aforesaid Order.

Please be guided accordingly.

Date: JUL 11 2022


LORMELYN E. CLAUDIO, CESO IV
Regional Executive Director



Department of Environment
and Natural Resources
MIMAROPA Region



DOC ID: 88893



IN RE: **CONFISCATION OF EIGHT (8) PIECES OF LUMBER OF IPIL SPECIES WITH A TOTAL VOLUME OF 0.33 CUBIC METER (138.80 BOARD FEET) APPREHENDED IN BARANGAY STA. MARIA, DUMARAN, PALAWAN**

ORDER


Records show that on November 05, 2021, at around 11:37 in the morning, in Barangay Sta. Maria, Dumarán, Palawan, the Monitoring and Enforcement Section (MES) - Patrol Sector IV of CENRO Roxas apprehended eight (8) pieces of lumber of Ipil species having a total volume of 0.33 cubic meter (138.80 board feet), with an estimated fair market value of PHP 13,880.00. The subject forest products have no claimant/s during the time of apprehension and were hauled and deposited at the CENRO Roxas compound for safekeeping. Seizure Order and Seizure Receipt, both dated November 08, 2021, were issued by then OIC-CENRO Ronie B. Gandeza, Seizure Officer.

Pursuant to Section 8 of DAO 97-32, the CENRO concerned posted Notices of Hearing on February 11, 2022, February 21, 2022 and March 07, 2022, in conspicuous public places within the locality, informing the claimant/s to appear and show cause why the apprehended items should not be confiscated in favor of the government. However, despite said notices no one came to claim ownership over the same, hence considered "ABANDONED."

WHEREFORE, PREMISES CONSIDERED, the eight (8) pieces of lumber of Ipil species having a total volume of 0.33 cubic meter (138.80 board feet), with an estimated fair market value of PHP 13,880.00, apprehended in Barangay Sta. Maria, Dumarán, Palawan, are hereby **CONFISCATED** in favor of the government to be disposed of in accordance with existing DENR laws, rules and regulations governing the matter.

SO ORDERED.

Manila, Philippines, JUL 11 2022

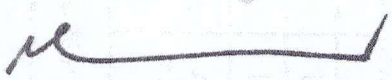
LORMELYN E. CLAUDIO, CESO IV
Regional Executive Director

CERTIFIED TRUE COPY
DATE:


11 JUL 2022

Copy furnished:

PENRO Palawan
Brgy. Sta. Monica, Pto. Princesa City, Palawan

CENRO Roxas
Barangay III (Poblacion), Roxas, Palawan

Legal Division, Regional Office

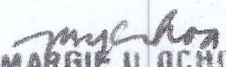
MARGIE U. OCHOA
MONITORING/ENFORCEMENT DIVISION



Department of Environment
and Natural Resources
MIMAROPA Region



Doc ID: 88893



**IN RE: CONFISCATION OF EIGHT (8) PIECES OF LUMBER OF IPIL SPECIES
WITH A TOTAL VOLUME OF 0.33 CUBIC METER (138.80 BOARD FEET)
APPREHENDED IN BARANGAY STA. MARIA, DUMARAN, PALAWAN**

CERTIFICATION


This is to **CERTIFY** that per records on file in this Office, an **ORDER** dated JUL 11 2022 was issued in the above-captioned case confiscating the eight (8) pieces of lumber of Ipil species having a total volume of 0.33 cubic meter (138.80 board feet), apprehended in Barangay Sta. Maria, Dumaran, Palawan.

In compliance with Section 8(3), DAO 97-32, three (3) Notices of Hearing dated *February 11, 2022, February 21, 2022 and March 07, 2022*, over the apprehended items were posted for three (3) consecutive weeks in three (3) conspicuous public places in the locality.

Since no owner, claimant, or other interested party appeared at the proceedings, such failure to appear is deemed as a waiver of the right to appear and of any/all rights to the items apprehended in favor of the Government, as provided under Section 8(3), DAO 97-32.

Moreover, under Section 7, DAO 97-32, a Decision/Order shall become final and executory upon the lapse of fifteen (15) regular business days unless a Motion for Reconsideration is filed. Hence, the said Order is declared **FINAL AND EXECUTORY**. The confiscated items are deemed permanent property of the Government and shall be entered into the books of the concerned CENRO/PENRO to be disposed of in accordance with the applicable laws, rules and regulations.

Issued on 01 AUG 2022 at Manila, Philippines.

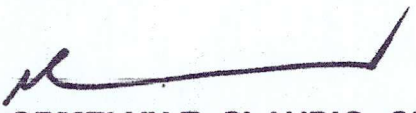
LORMELYN E. CLAUDIO, CESO IV
Regional Executive Director

Copy furnished:

PENRO Palawan
Brgy. Sta. Monica, Pto. Princesa City, Palawan

CENRO Roxas
Barangay III (Poblacion), Roxas, Palawan

Finance Division, Regional Office


Resident COA Auditor

Legal Division, Regional Office

CERTIFIED XEROX COPY

DATE:

01 AUG 2022


MARGIE U. OCHOA
FORESTER/ENFORCEMENT DIVISION



San Nicolas, Roxas - Requested

Republic of the Philippines
Department of Environment and Natural Resources
MIMAROPA Region
1515 L&S Bldg., Roxas Boulevard, Ermita, Manila

CENRO Control No.:

E-FMS No.:

RECEIVED
DATE: 09-06-2022 22.8083

NOTICE OF ISSUANCE OF ORDER

IN RE : CONFISCATION OF EIGHTEEN (18) PIECES OF LUMBER OF NATO AND BAAN SPECIES WITH A TOTAL VOLUME OF 1.06 CUBIC METERS (455.99 BOARD FEET) APPREHENDED AT PUROK AREA 4, BARANGAY SANDOVAL, ROXAS, PALAWAN

**TO : CENR OFFICER
ROXAS, PALAWAN**


Greetings!

Please be informed that a Confiscation Order dated AUG 02 2022 was issued by this Office on the above-entitled subject, copy of which is enclosed. The original copy is on file in this Office.

You are hereby directed to inform this Office within five (5) days from receipt, indicating the date you received the copy of the aforesaid Order.

Please be guided accordingly.

Date: AUG 02 2022


LORMELYN E. CLAUDIO, CESO IV
Regional Executive Director





IN RE: CONFISCATION OF EIGHTEEN (18) PIECES OF LUMBER OF NATO AND BAAN SPECIES WITH A TOTAL VOLUME OF 1.06 CUBIC METERS (455.99 BOARD FEET) APPREHENDED AT PUROK AREA 4, BARANGAY SANDOVAL, ROXAS, PALAWAN

ORDER


Records show that on March 11, 2022 at around 11:00 in the morning, at Purok Area 4, Barangay Sandoval, Roxas, Palawan, the Monitoring and Enforcement Section (MES) - Patrol Sector II of CENRO Roxas apprehended eighteen (18) pieces of lumber of Nato and Baan species having a total volume of 1.06 cubic meters (455.99 board feet), with an estimated fair market value of PHP 26,740.00. The subject forest products have no claimant/s during the time of apprehension and were hauled and deposited at the CENRO Roxas compound for safekeeping. . . Seizure Order and Seizure Receipt, both dated March 11, 2022, were issued by CENRO Pablo L. Cruz, Seizure Officer.

Pursuant to Section 8 of DAO 97-32, the CENRO concerned posted Notices of Hearing on March 15, 2022, March 23, 2022 and March 31, 2022, in conspicuous public places within the locality, informing the claimant/s to appear and show cause why the apprehended items should not be confiscated in favor of the government. However, despite said notices no one came to claim ownership over the same, hence considered "ABANDONED."

WHEREFORE, PREMISES CONSIDERED, the eighteen (18) pieces of lumber of Nato and Baan species having a total volume of 1.06 cubic meters (455.99 board feet), with an estimated fair market value of PHP 26,740.00, apprehended at Purok Area 4, Barangay Sandoval, Roxas, Palawan, are hereby **CONFISCATED** in favor of the government to be disposed of in accordance with existing DENR laws, rules and regulations governing the matter.

SO ORDERED.

Manila, Philippines, AUG 02 2022


LORMELYN E. CLAUDIO, CESO IV
Regional Executive Director


Copy furnished:


PENRO Palawan
Brgy. Sta. Monica, Pto. Princesa City, Palawan

CENRO Roxas
Barangay III (Poblacion), Roxas, Palawan

Legal Division, Regional Office

CERTIFIED XEROX COPY
DATE:
02 AUG 2022

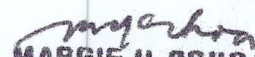
MARGIE U. OCHOA
MONITORING AND ENFORCEMENT DIVISION

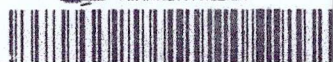



IN RE: CONFISCATION OF EIGHTEEN (18) PIECES OF LUMBER OF NATO AND
BAAN SPECIES WITH A TOTAL VOLUME OF 1.06 CUBIC METERS (455.99
BOARD FEET) APPREHENDED AT PUROK AREA 4, BARANGAY
SANDOVAL, ROXAS, PALAWAN

CERTIFICATION


This is to **CERTIFY** that per records on file in this Office, an **ORDER** dated AUG 02 2022 was issued in the above-captioned case confiscating the eighteen (18) pieces of lumber of Nato and Baan species having a total volume of 1.06 cubic meters (455.99 board feet), apprehended at Purok Area 4, Barangay Sandoval, Roxas, Palawan.

In compliance with Section 8(3), DAO 97-32, three (3) Notices of Hearing dated *March 15, 2022, March 23, 2022 and March 31, 2022*, over the apprehended items were posted for three (3) consecutive weeks in three (3) conspicuous public places in the locality.

Since no owner, claimant, or other interested party appeared at the proceedings, such failure to appear is deemed as a waiver of the right to appear and of any/all rights to the items apprehended in favor of the Government, as provided under Section 8(3), DAO 97-32.

Moreover, under Section 7, DAO 97-32, a Decision/Order shall become final and executory upon the lapse of fifteen (15) regular business days unless a Motion for Reconsideration is filed. Hence, the said Order is declared **FINAL AND EXECUTORY**. The confiscated items are deemed permanent property of the Government and shall be entered into the books of the concerned CENRO/PENRO to be disposed of in accordance with the applicable laws, rules and regulations.

Issued on 23 AUG 2022 at Manila, Philippines.


LORMELYN E. CLAUDIO, CESO IV
Regional Executive Director

CERTIFIED XEROX COPY

DATE:

23 AUG 2022

Copy furnished:


PENRO Palawan
Brgy. Sta. Monica, Pto. Princesa City, Palawan

CENRO Roxas
Barangay III (Poblacion), Roxas, Palawan

Finance Division, Regional Office

Resident COA Auditor

Legal Division, Regional Office

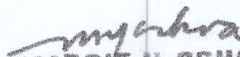
MARGIE U. OCHOA
LAW ENFORCEMENT DIVISION





Republic of the Philippines
Department of Environment and Natural Resources
Region IV- MIMAROPA
COMMUNITY ENVIRONMENT AND NATURAL RESOURCES OFFICE
Barangay III (Poblacion), Roxas, Palawan
Contact No. 09171606578 / 09175028647
Email address:

Geotag Pictures of the Propose site for establishment of DENR Forest Products Monitoring Stations in **Barangay San Nicolas, Roxas, Palawan** (Northern Part).





Republic of the Philippines
Department of Environment and Natural Resources
Region IV- MIMAROPA
COMMUNITY ENVIRONMENT AND NATURAL RESOURCES OFFICE
Barangay III (Poblacion), Roxas, Palawan
Contact No. 09171606578 / 09175028647
Email address: cenroroxaspalawan@denr.gov.ph

Geotag Pictures of the propose site for establishment of Forest Products Monitoring Stations
in **Barangay Nicanor Zabala, Roxas, Palawan** (Southern Part).






Republic of the Philippines
Department of Environment and Natural Resources
Region IV- MIMAROPA
COMMUNITY ENVIRONMENT AND NATURAL RESOURCES OFFICE

Barangay III (Poblacion), Roxas, Palawan
Contact No. 09171606578 / 09175028647
Email address: cenroroxaspalawan@denr.gov.ph

Geotag Pictures of the Sub-Station Office in **Barangay Port Barton, San Vicente, Palawan** for renovation.

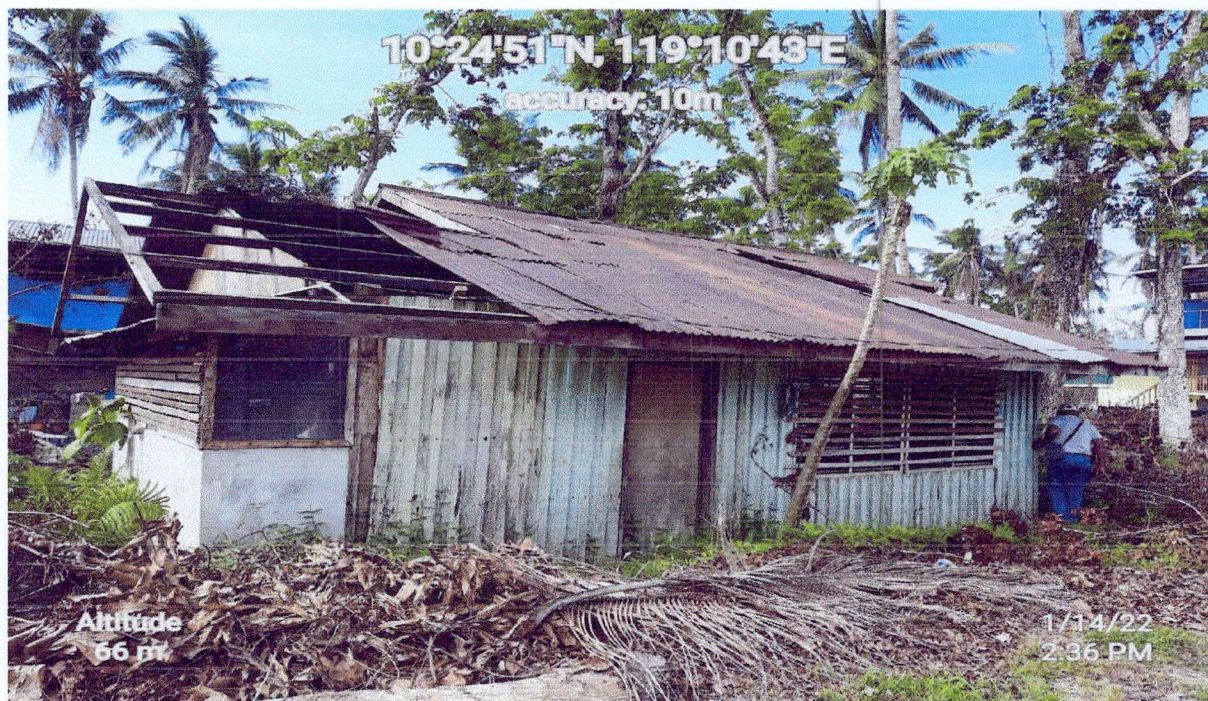



Republic of the Philippines
Department of Environment and Natural Resources
Region IV- MIMAROPA
COMMUNITY ENVIRONMENT AND NATURAL RESOURCES OFFICE
Barangay III (Poblacion), Roxas, Palawan
Contact No. 09171606578 / 09175028647
Email address: cenroroxaspalawan@denr.gov.ph

Geotag Pictures of the propose site for establishment of Sub-Station Office in the Municipality of **Dumaran, Palawan**.

