



PLAN
SCALE ①

LEGEND


- SEWERLINE (FROM ESTABLISHMENTS)
- EFFLUENT LINE (DISCHARGE WATER)
- FORCE MAIN (PRESSURIZED PIPE)
- SEWER MANHOLE

PIPE SPECIFICATIONS

- FOR 100MMØPVC HSC (HOUSE SERVICE CONNECTION) USE SDR-21
- FOR 150MMØPVC (STUB OUT) USE SDR-21
- FOR 200MMØPVC (GRAVITY SEWERLINE) USE SDR-21
- FOR 250MMØPVC (GRAVITY SEWERLINE) USE SDR-21
- FOR 250MMØPVC (EFFLUENT LINE) USE SDR-21
- FOR 150MMØHDPE (FORCE MAIN SEWERLINE) USE SDR-11
- FOR 150MMØHDPE (FORCE MAIN EFFLUENT LINE) USE SDR-11

LEGEND (ABBREVIATIONS)

SMH – SEWER MANHOLE
SEG – SEGMENT
PS – PUMP STATION
G.E. – GROUND ELEVATION
I.E. – INVERT ELEVATION
S.O. – STUB OUT
C.O.B. – CLEAN OUT BOX

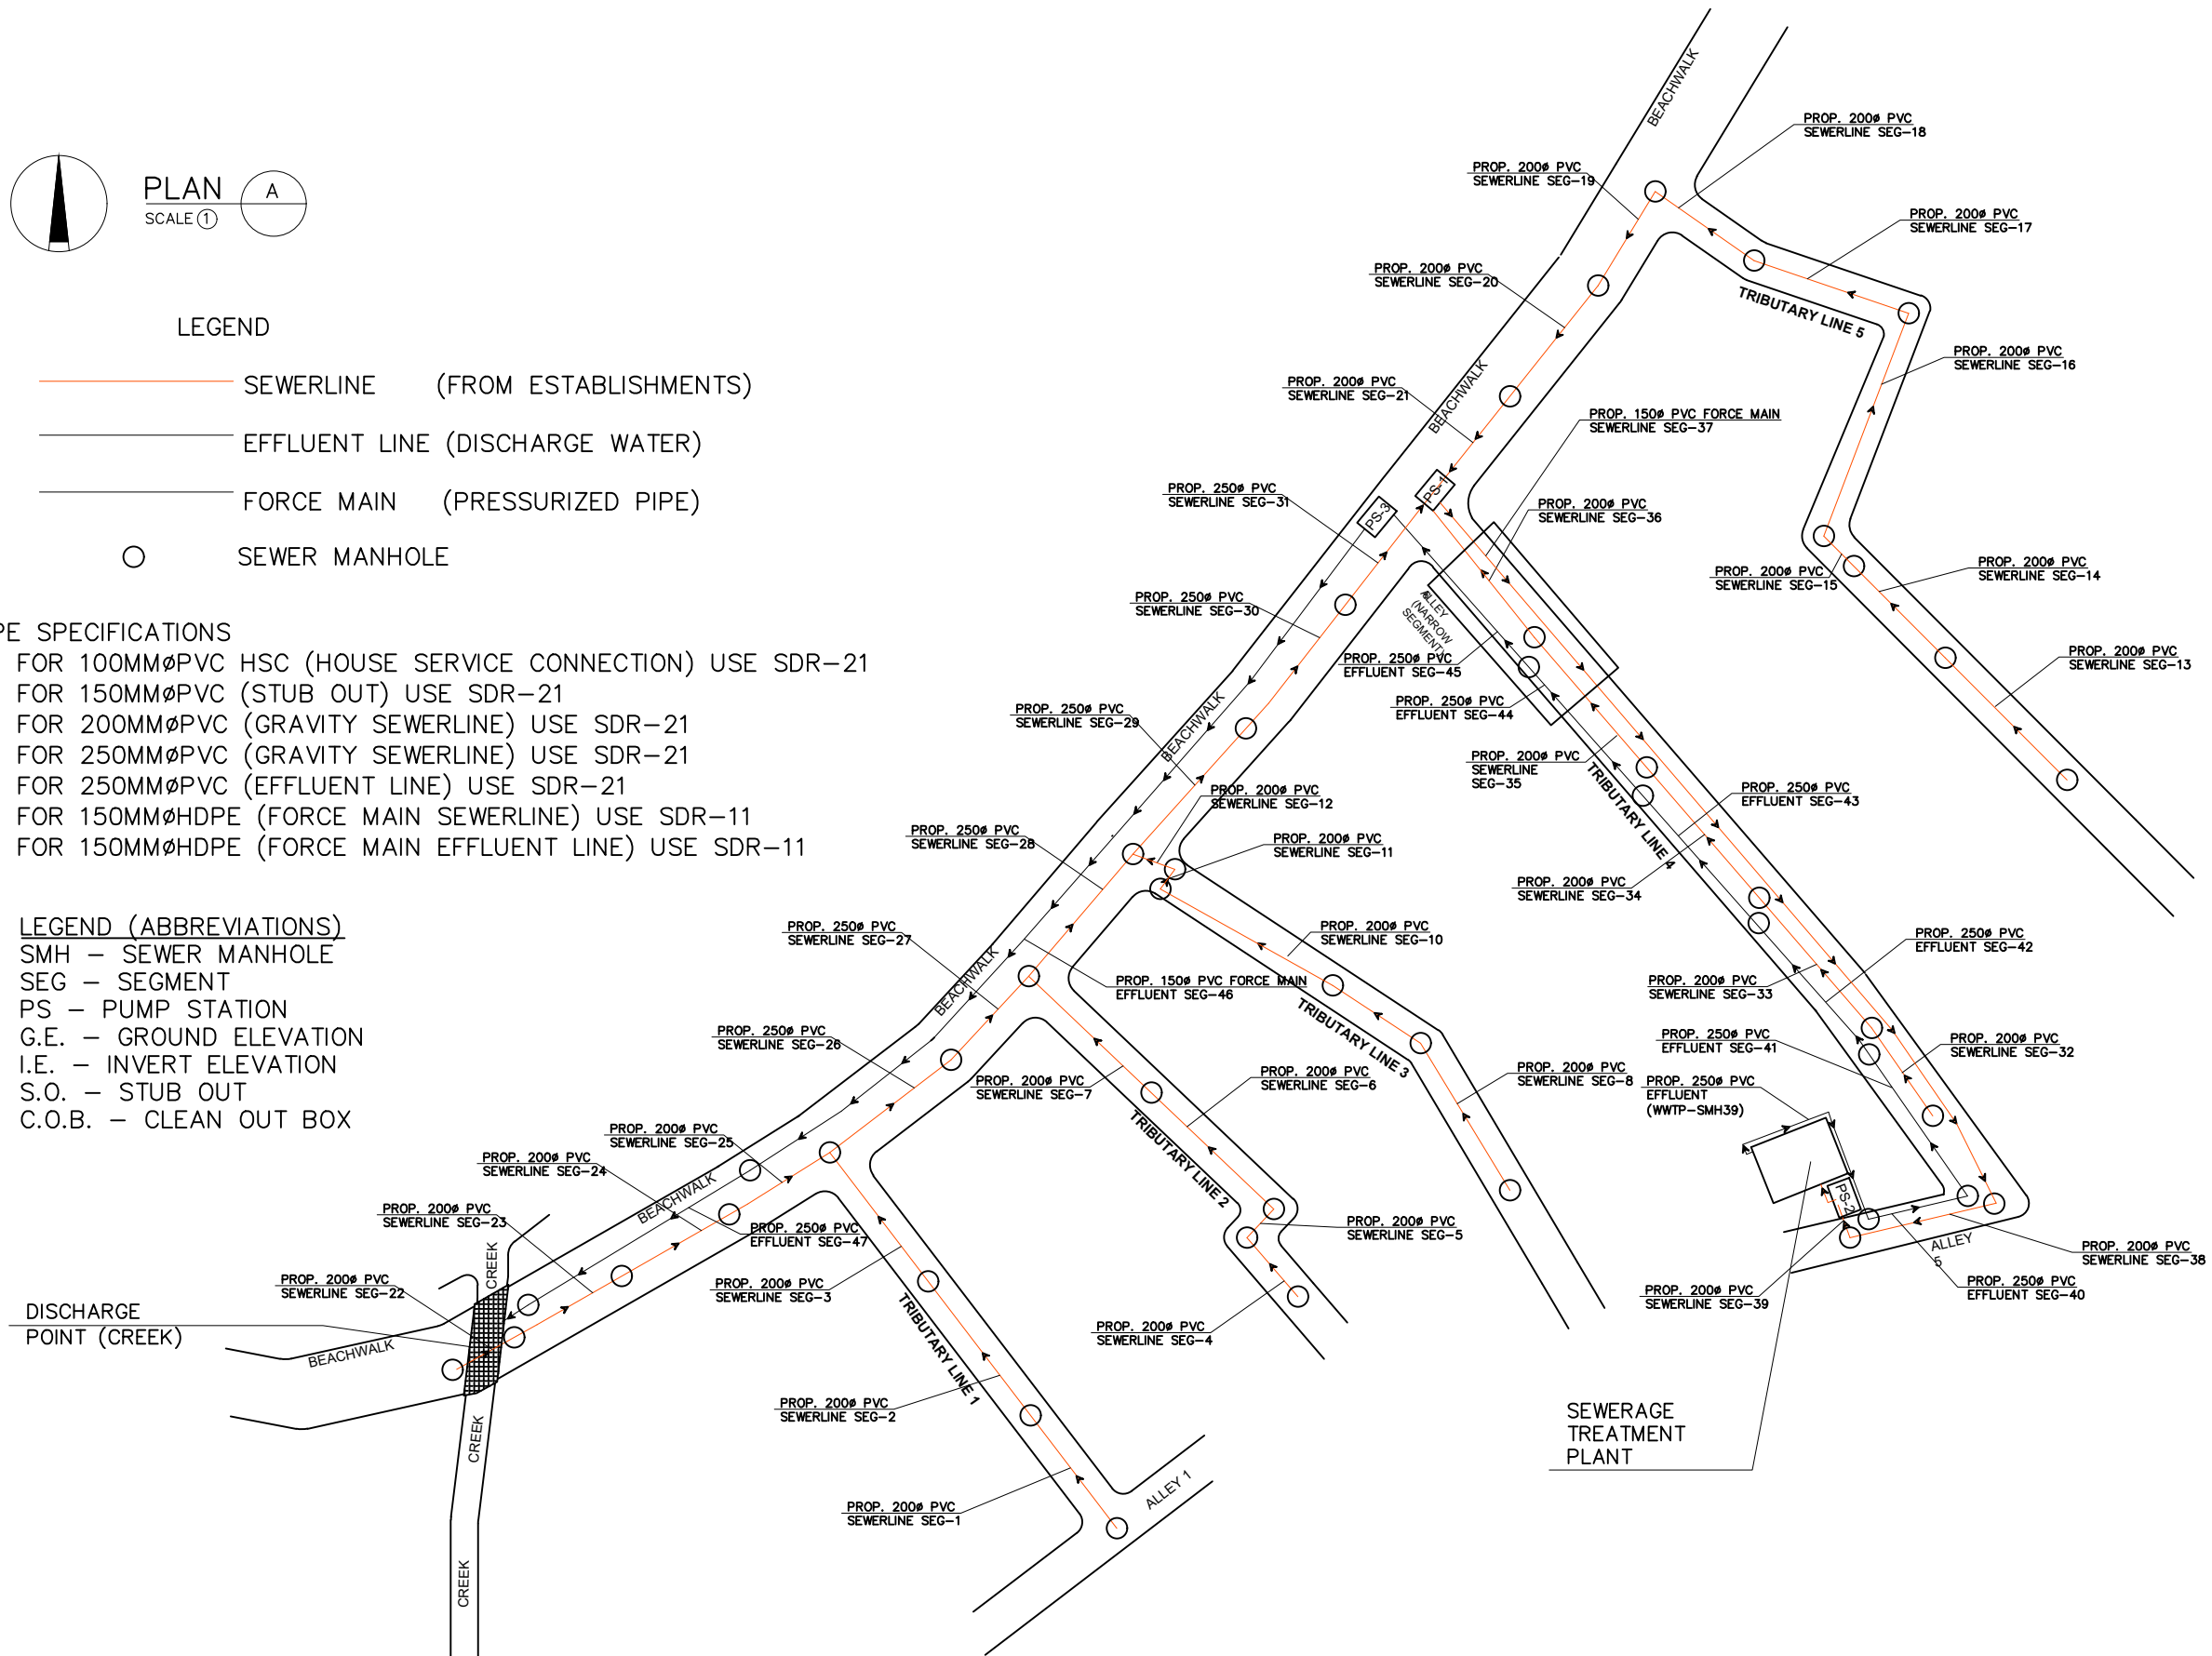

CONVEYANCE LAYOUT