



END OF PROPOSED ROAD
Connecting to the National Road
STA. 00+827.430

TEMP. FACILITIES AND MATERIALS/
EQUIPMENT STAGING AREA

LOT 5836

NATIONAL ROAD

TEMP. FACILITIES AND MATERIALS/
EQUIPMENT STAGING AREA 2 FOR WHARF

BEG OF WHARF
STA. 00+000.00

BEG OF PROPOSED ROAD
STA. 00+071.554

REPAIR / REHABILITATION OF BALOGO PORT, STA. CRUZ, MARINDUQUE
SITE PLAN



REPAIR / REHABILITATION OF BALOGO PORT, STA. CRUZ, MARINDUQUE
SITE PLAN



BEG OF PROPOSED ROAD
STA. 00+071.554

TEMP. FACILITIES AND MATERIALS /
EQUIPMENT STAGING AREA 2 FOR WHARF

BEG OF WHARF
STA. 00+000.00

TEMP. FACILITIES AND MATERIALS /
EQUIPMENT STAGING AREA

END OF PROPOSED ROAD
Connecting to the National Road
STA. 00+827.430

REPAIR / REHABILITATION OF BALOGO PORT, STA. CRUZ, MARINDUQUE
SITE PLAN

TEMP FACILITIES AND MATERIAL/ EQUIPMENT STAGING AREA



FACILITIES SUMMARY


OFFICE AREA	STAGING AREA
(1) MEDICAL ROOM WITH FIRST AID EQUIPMENT (2) OCCUPATIONAL SAFETY OFFICE (3) OPERATIONS OFFICE AND STAFF HOUSES	(1) MATERIAL STOCK PILE (2) EQUIPMENT GARAGE AND MAINTENANCE

TEMP. FACILITIES AND MATERIALS/ EQUIPMENT STAGING AREA



LOCATION FOR MATERIALS COMING FROM LAND


TEMP. FACILITIES AND MATERIALS/ EQUIPMENT STAGING AREA 2 FOR WHARF

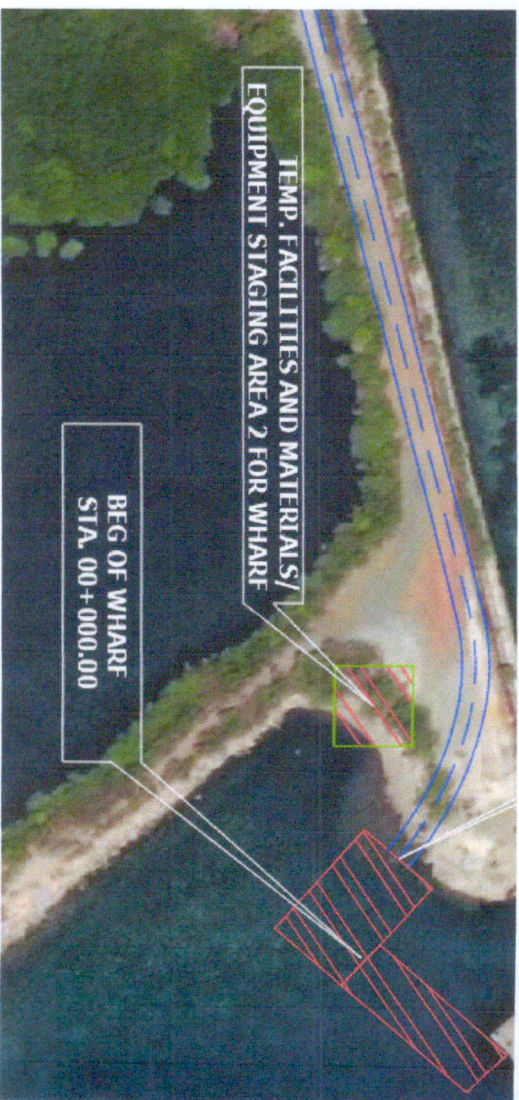


BEG OF WHARF STA. 00+000.00

PROPOSED STOCK PILE FOR EQUIPMENT/ MATERIALS USED ON WHARF

PROPOSED ROAD DETAIL

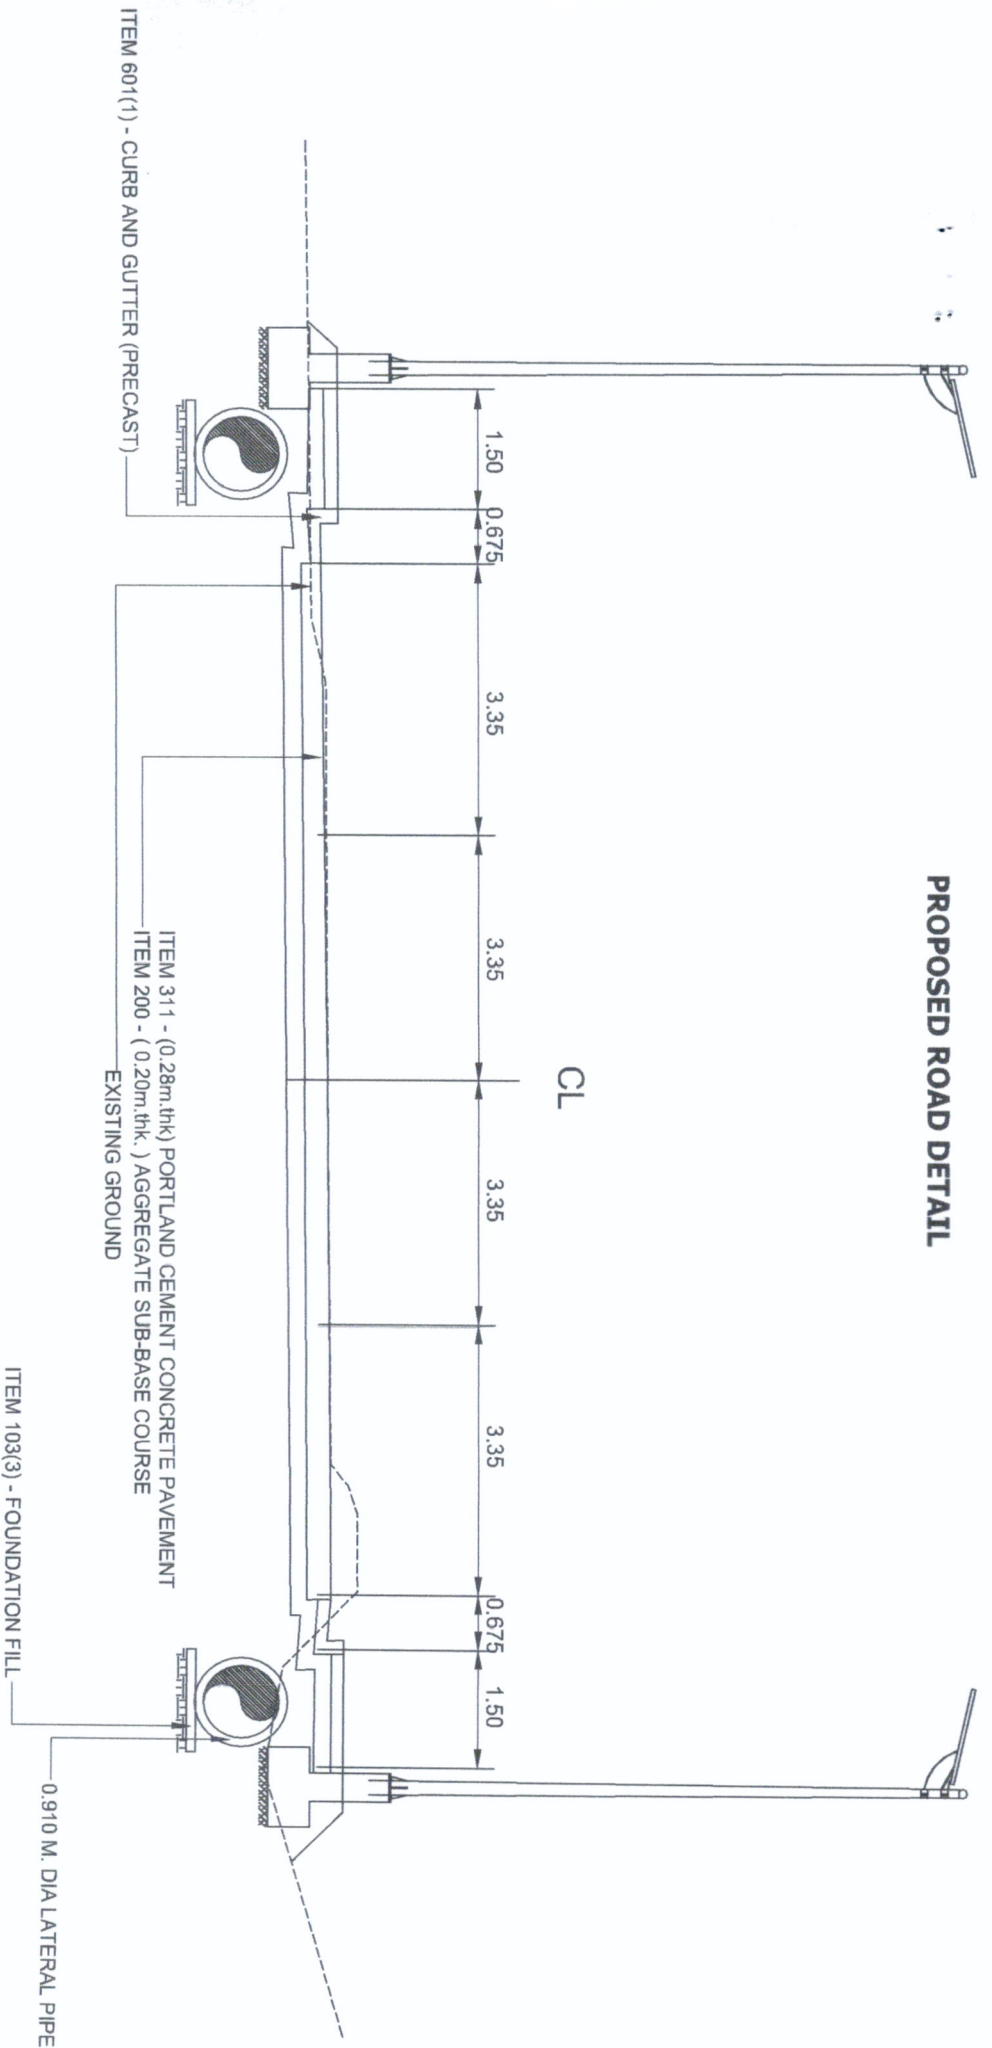

SECTION thru CURB AND GUTTER WITH SIDEWALK BOTH SIDES

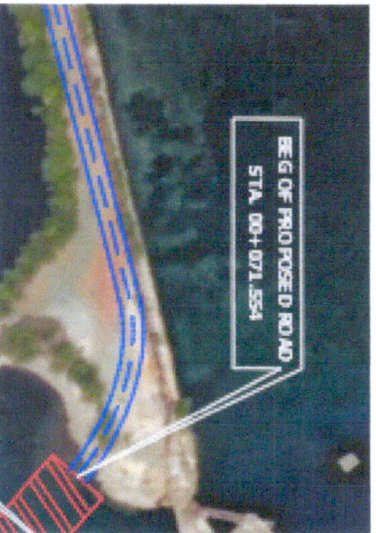


PLAN VIEW





PLAN VIEW

1 2 3 4 5 6 7 8 9

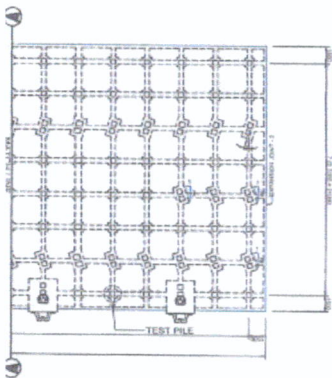


A B C D E F G H

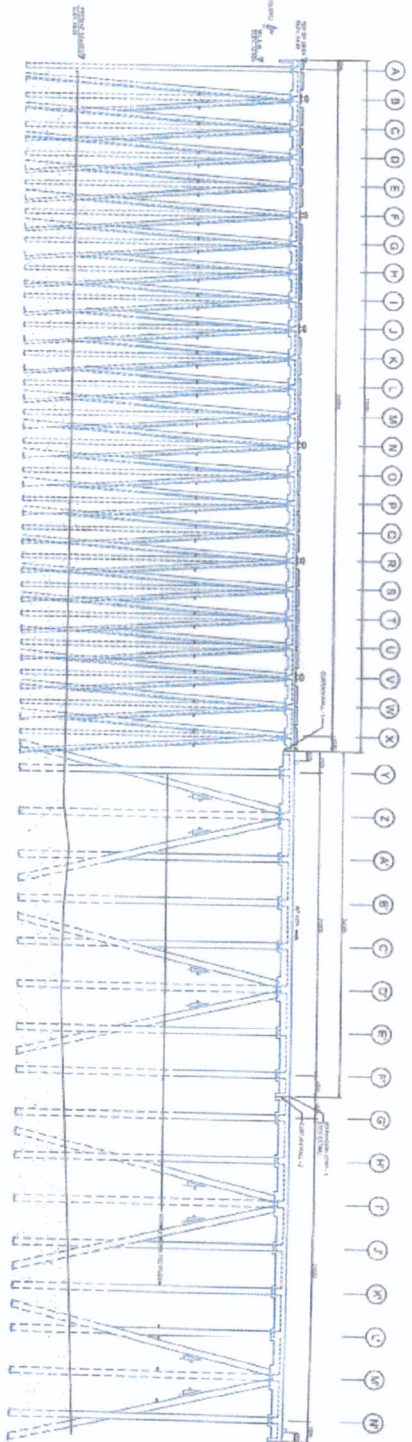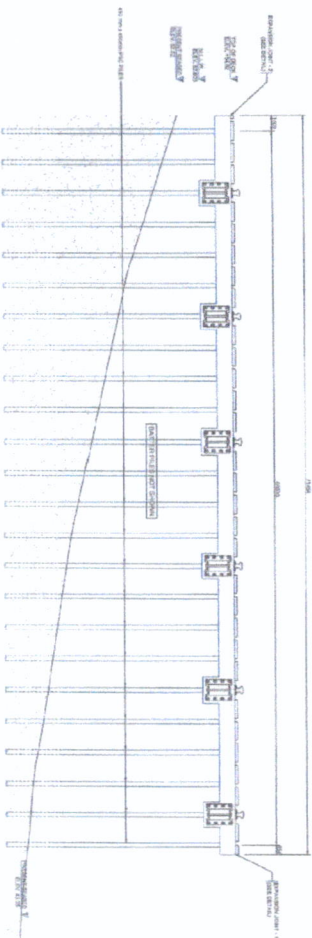

SECTION B-B
SCALE 1/8" = 1'-0"

1 2 3 4 5 6 7 8 9 10 11 12 13 14 15 16 17 18 19 20 21 22 23 24

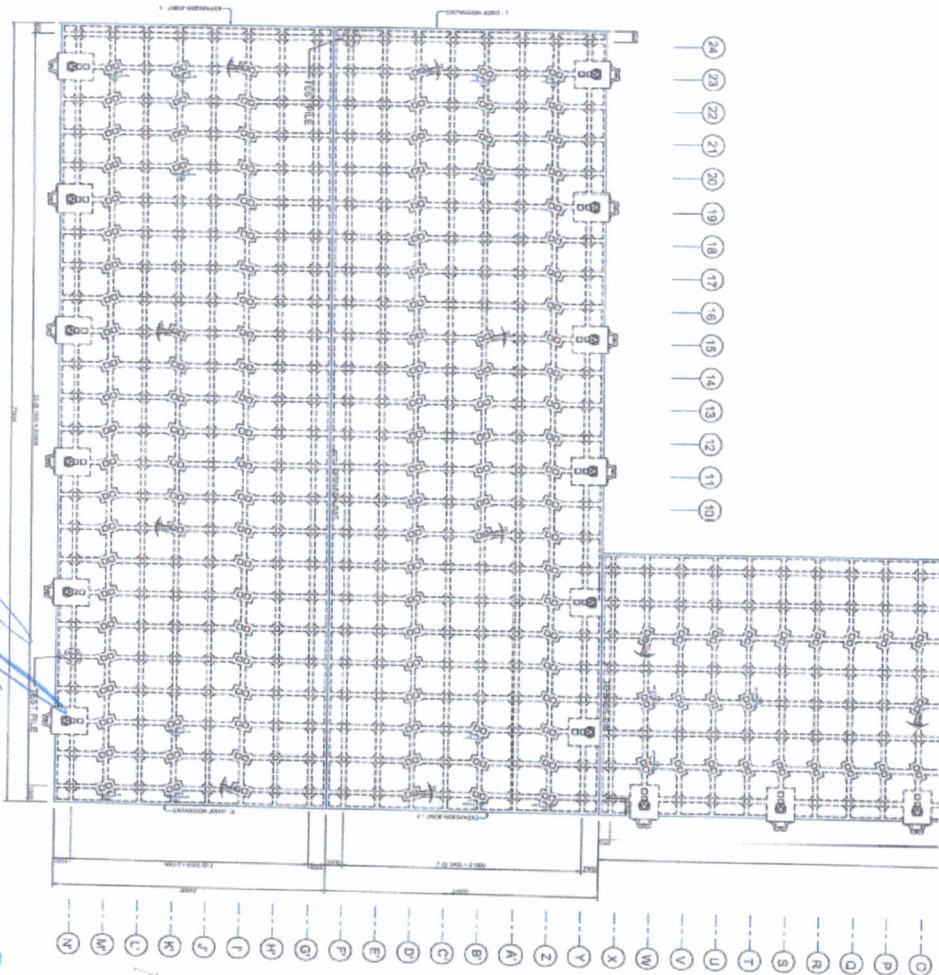

PLAN DETAILS ALL REFER TO THE APPROVED PLAN