



Republic of the Philippines
Department of Environment and Natural Resources
Provincial Environment and Natural Resources Office
MIMAROPA Region
Bgy. Sta. Monica, Puerto Princesa City, Palawan
E-mail: penropalawan@denr.gov.ph
Telfax No. (048) 433-5638 / (048) 433-5638

December 05, 2022

MEMORANDUM

FOR : The Regional Executive Director
DENR MIMAROPA
1515 DENR By the Bay Bldg., Roxas Boulevard,
Barangay 668, Ermita Manila

THRU : The OIC, Assistant Regional Director for Technical Services

FROM : The Provincial Environment and
Natural Resources

SUBJECT : **ACCOMPLISHMENT REPORT ON THE EASEMENT
DELINEATION AND DEMARCATION IN BARANGAY
BEBELADAN, EL NIDO, PALAWAN**


Respectfully forwarded is the memorandum dated November 22, 2022 from CENRO Taytay along with the report of the Easement Delineation Team re above subject dated November 14, 2022. This serves as Means of Verification (MOV) on the easement survey and delineation under Strategy 2, prevention of the construction of structures within the easement and mangrove areas of the Green Economy Model (GEM) project per SAA No. CO-R4B-101-2021-07-514 for El Nido, Palawan.


The team had delineated and demarcated the total 40 meter easement within Protected Area with a total distance of 2,668 meters (2.67km) from the shoreline of Bebeladen proper to Sitio Kiminawit with fifty-three (53) pvc pipes marker placed on the Barangay ground.

Attached herewith are the geotagged photos taken during the activity.

For your information and record.

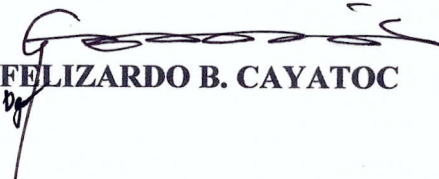


FELIZARDO B. CAYATOC

DENR-PALAWAN
PENRO-RECORDS
RELEASED
By 
Date 09 DEC 2022 CN 22-3293

Republic of the Philippines
Department of Environment and Natural Resources
MIMAROPA Region




November 14, 2022

MEMORANDUM

FOR : The Community Environment and Natural Resources Officer

FROM : Easement Delineation Team

SUBJECT : **ACCOMPLISHMENT REPORT ON THE EASEMENT DELINEATION AND DEMARCATION IN BGY. BEBELADAN, EL NIDO, PALAWAN**

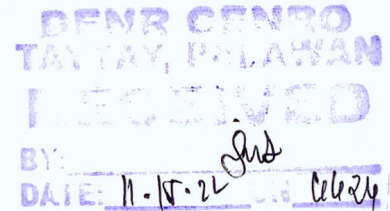


This pertains to the continuing target activity to conduct easement survey and delineation under Strategy 2. Prevention of the Construction of Structures within Easement and Mangrove Areas (SAA No. CO-R4B-101-2021-07-514). Respectfully submitted is this accomplishment report of the Easement Delineation Team for the conducted delineation and demarcation activities in barangay of Bebeladan, El Nido, Palawan which was completed on September 30, 2022.

Please be informed that, since the whole barangay of Bebeladan is within Protected Area of El Nido-Taytay Manage Resource Protected Area (ENTMRPA), the team demarcated a 40-meter legal easement on the shorelines of its mainland area. Moreover, the majority of its shoreline is almost covered with mangroves, and the team was unable to delineate them due to limited time.

In general, the team was able to delineate and demarcate a total distance of **2,668 meters (2.67 km)**, the distance gathered are from the shorelines of Bebeladan proper and Sitio Kiminawit with fifty-three (53) pvc pipes marker placed on the ground.

Attached herewith are the geotagged photos during the conducted delineation and demarcation activity.

For information and record.


MARIAN B. LACHICA
Engineer II / Team Leader



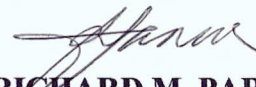

RICHARD M. PARIÑAS
Forest Ranger/ Member





PHOTO DOCUMENTATION

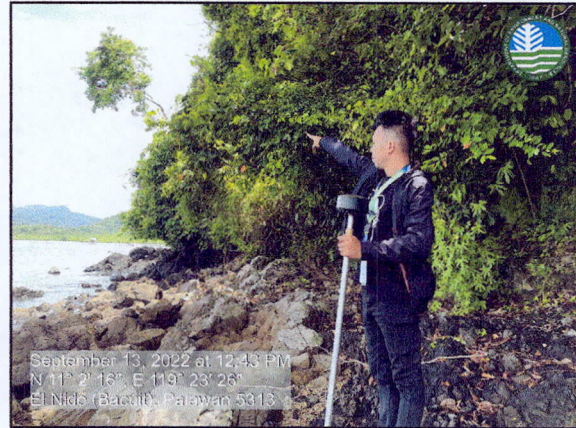

Photos showing the collection of highest tide during delineation survey.

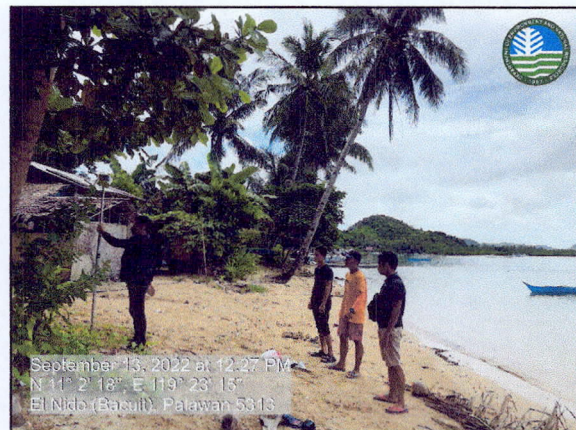

Photos during layout and the placing pvc pipes marker on the delineated 40-meter easement zone.

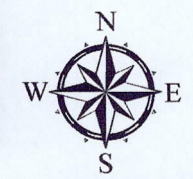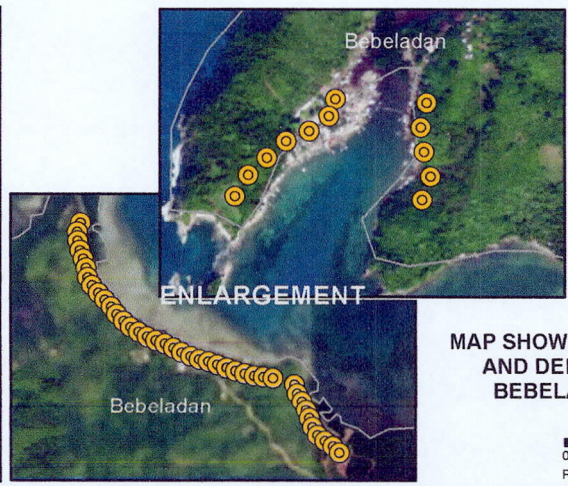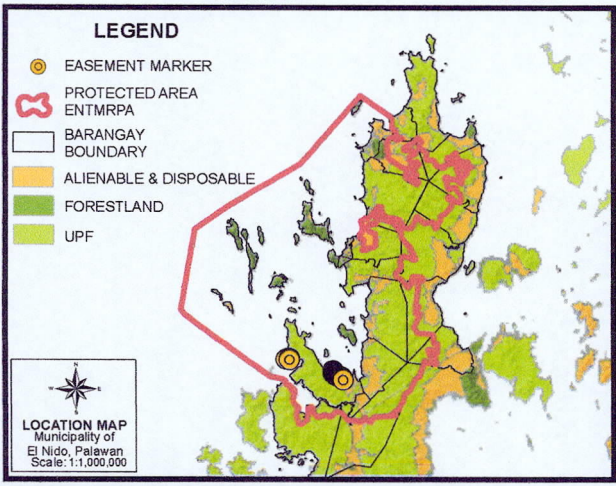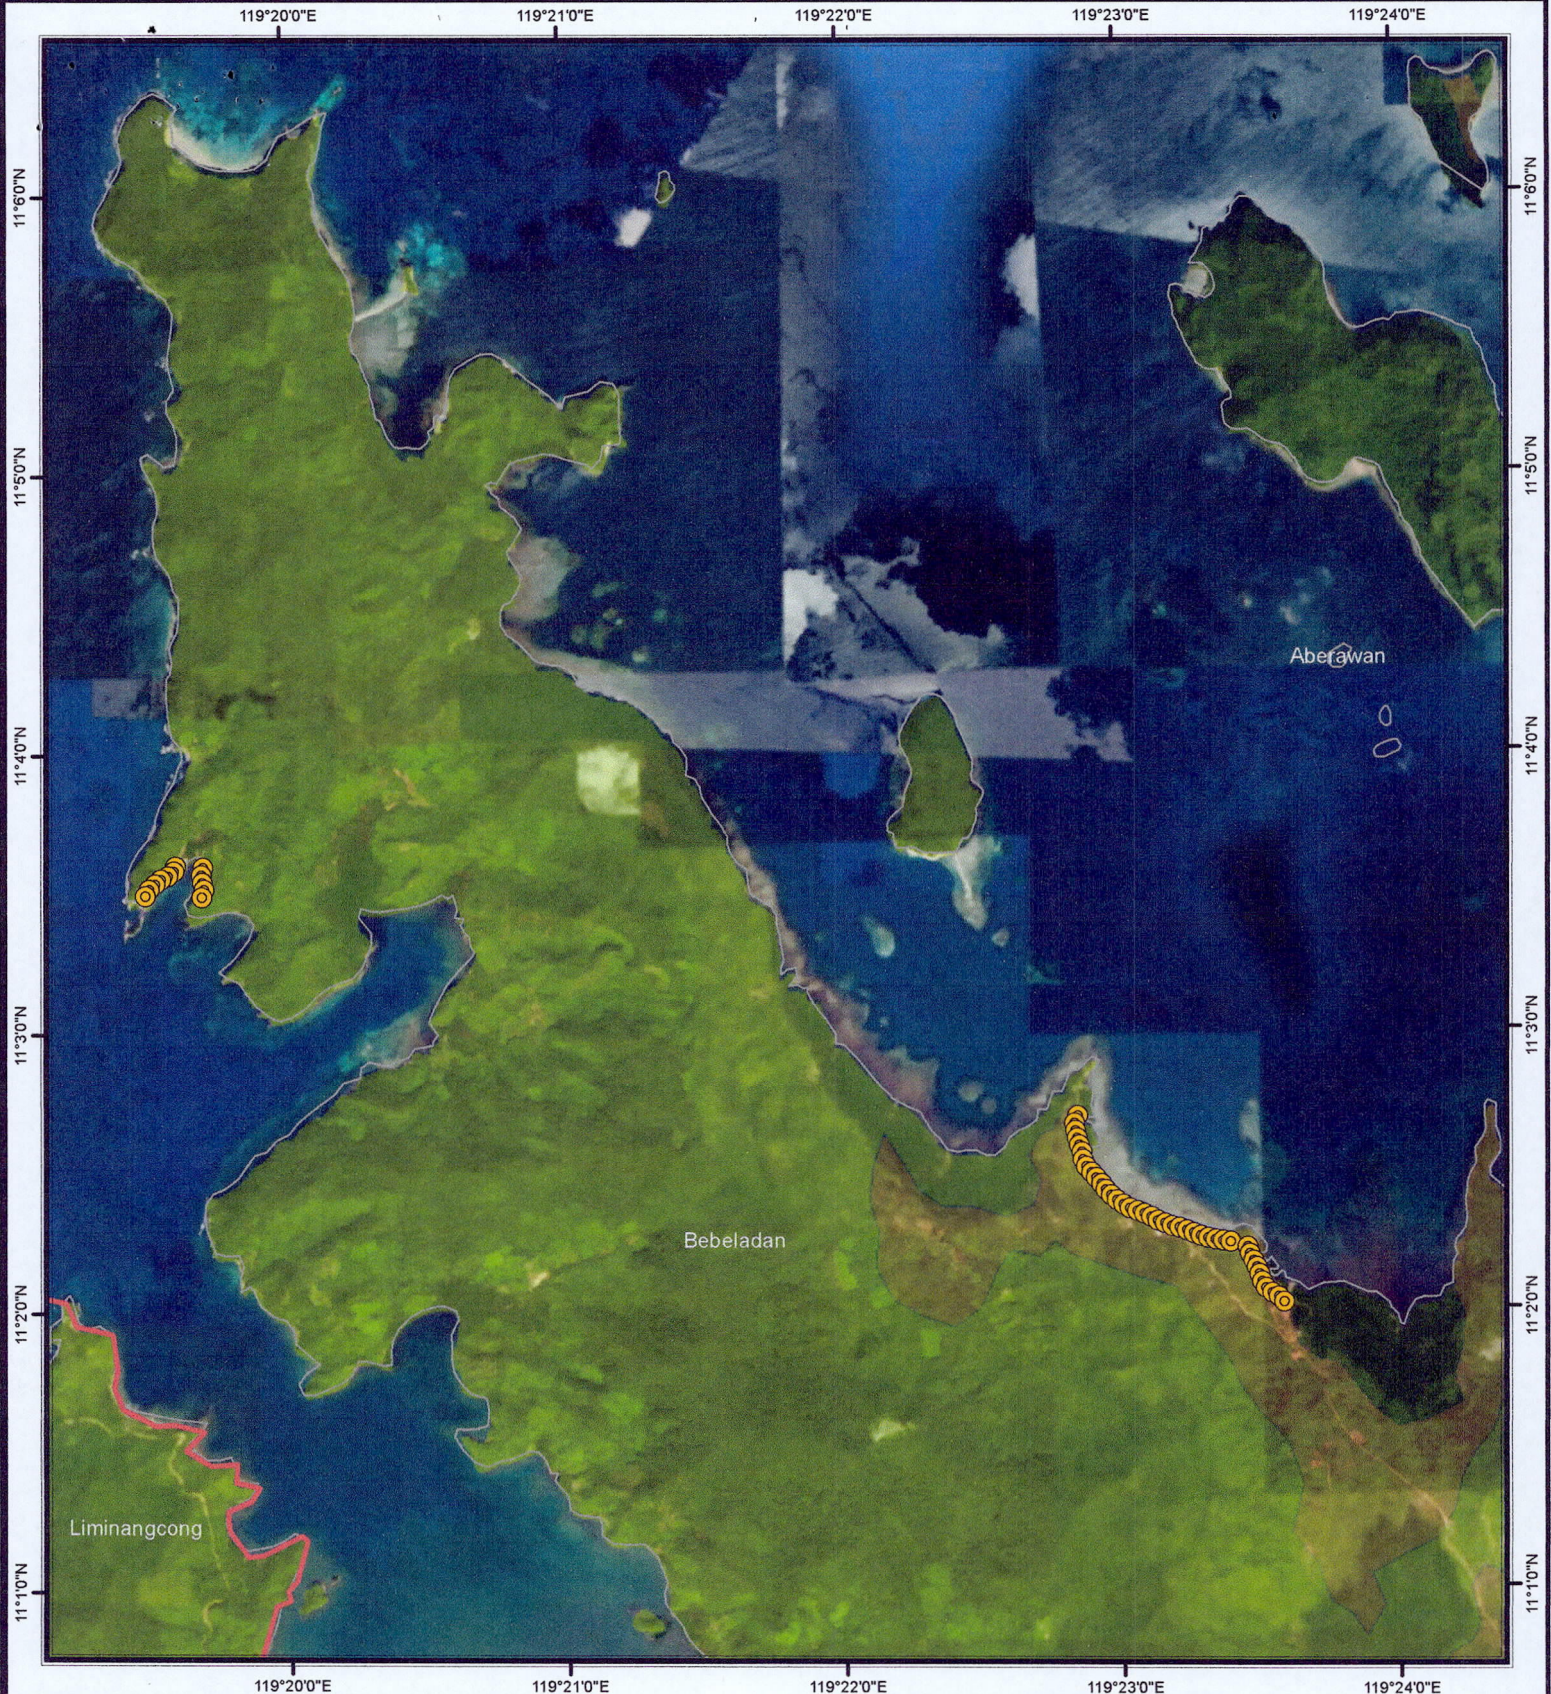

MAP SHOWING EASEMENT DELINEATION AND DEMARCATION IN BARANGAY BEBELADAN, EL NIDO, PALAWAN

SCALE: 1:50,000

0 187.5 375 750 1,125 1,500 M

Projection: WGS 1984 Datum: WGS1984