



Republic of the Philippines
Department of Environment and Natural Resources
MIMAROPA REGION
PROVINCIAL ENVIRONMENT AND NATURAL RESOURCES OFFICE
Bgy. Sta. Monica, Puerto Princesa City, Palawan
Telfax No. (048) 434-8791
Email Add: penropalawan@denr.gov.ph

DENR MIMAROPA	
RECORDS SECTION	
RECEIVED	
BY:	<i>[Signature]</i>
DATE:	
TIME:	

March 31, 2023

MEMORANDUM

FOR : The Regional Executive Director
Denr-Mimaropa, 1515 L & S Bldg.
Roxas Blvd., Ermita, Manila

ATTENTION : The OIC-Assistant Regional Director for Technical Services
The Chief, Surveys and Mapping Division

FROM : The Provincial Environment and
Natural Resources Officer

SUBJECT : **PUBLIC LAND APPLICATIONS COVERING
RESULTANT LOTS IN THE MUNICIPALITY OF
ROXAS, PALAWAN**

Forwarded is the Memorandum of CENRO Brookes Point, Palawan dated March 14, 2023 requesting for confirmation of land classification status for the issuance of patent.

This office evaluated the findings of the CENRO as to its land classification status is within Alienable and Disposable land aided with sketch maps covering two (2) lots in compliance to DMC No. 2019-10 dated December 11, 2019.

For information, record and consideration.

[Signature]
FELIZARDO B. CAYATOC

Reference No: 2023-2492
Surveys Docs
AAP

DENR-PALAWAN
PENRO-RECORDS
RELEASED
By: *[Signature]*
Date: 2023-589 CN
05 APR 2023



R4B PENRO Palawan <penropalawan@denr.gov.ph>

PUBLIC LAND APPLICATIONS COVERING RESULTANT LOTS IN THE MUNICIPALITY OF ROXAS, PALAWAN (2)**R4B CENRO Roxas Palawan** <cenroroxaspalawan@denr.gov.ph>

Mon, Mar 20, 2023 at 4:44 PM

To: R4B PENRO Palawan <penropalawan@denr.gov.ph>

Cc: DENR Mimaropa Region <mimaroparegion@denr.gov.ph>, ARDTS MIMAROPA <ardts.mimaropa@gmail.com>, smd records <recordssmd@gmail.com>, Surveys and Mapping MIMAROPA <smdmimaropa@gmail.com>, Surveys Division <surveys_mimaropa@yahoo.com>, Donna Belle Luengo <surveysandmappingunit@gmail.com>

Sir/Madam,

Good day!

Please see attached file and kindly acknowledge receipt of this email.

Thank you and God bless.

--

PABLO L. CRUZ
CENRO.....
DENR-CENRO Roxas, Palawan
Sandoval Street, Bgy. III,
Roxas, Palawan 5308
PHILIPPINESEmail: cenroroxaspalawan@denr.gov.ph

Contact Number:

Telephone: 048-717-0892

**DENR PENRO
PALAWAN RECORDS
RECEIVED**BY: 
DATE: 03.21.2023 ON 23.2492 **PUBLIC LAND APPLICATIONS COVERING RESULTANT LOTS IN THE MUNICIPALITY OF ROXAS, PALAWAN (2).pdf**
12708K



Republic of the Philippines
Department of Environment and Natural Resources

Region IV- MIMAROPA

COMMUNITY ENVIRONMENT AND NATURAL RESOURCES OFFICE

Barangay III (Poblacion), Roxas, Palawan

Contact No. 09171606578 / 09175028647

Email address: cenroroxaspalawan@denr.gov.ph

MEMORANDUM

FOR : The Provincial Environment and
Natural Resources Officer

FROM : The CENR Officer

SUBJECT : **PUBLIC LAND APPLICATIONS COVERING RESULTANT
LOTS IN THE MUNICIPALITY OF ROXAS, PALAWAN.**

DATE : 14 March 2023

Herewith for clearance confirming LC findings as required in the processing and issuance of patent pursuant to DMC 2019-10, are land classification certifications of the resultant lots, which are found to be within the agricultural (alienable /disposable) lands.

	NAME	LOT NO.	AREA/ SQ.M.	LOCATION
1.	MUNICIPAL GOVT. OF ROXAS-Public Market, etc.	2, Ccs-045318-001358, iden. to Lot No. 8817, Cad. 862-D	60,000	BARANGAY II (POB.), ROXAS, PALAWAN
2.	ABAROAN NATIONAL HIGH SCHOOL	232, Csd-045318-012130, iden. to Lot 9051, Cad. 862-D	26,413	BARANGAY ABAROAN, ROXAS, PALAWAN

Attached in support hereof as required by the Surveys and Mapping Division (SMD) are the technical description thereof and a print of the corresponding projection map recently provided this Office also by the SMD.

Thank you for considering the matter soonest.


PABLO L. CRUZ

Copy: The PENRO
File

CENR-CENRO ROXAS
RELEASED
DATE: MAR 16 2023
BY: 
DOC. NO. 2023-03-04 16



Republic of the Philippines
Department of Environment and Natural Resources
MIMAROPA REGION
PROVINCIAL ENVIRONMENT AND NATURAL RESOURCES OFFICE
Bgy. Sta. Monica, Puerto Princesa City, Palawan
Telfax No. (048) 434-8791
Email Add: penropalawan@denr.gov.ph

(ANNEX I)

CERTIFICATION

TO WHOM IT MAY CONCERN:

THIS IS TO CERTIFY that based on available records, the tract of land in Brgy. Abaroan, Roxas, Palawan, containing an area of 26, 413 square meters, identified as **Lot No. 9051, identical to Lot No. 9051, Cad 862-D** subject for application of Abaroan National High School, Free Patent Application No. _____ was verified to be within **Alienable and Disposable Land** per LC Map No. 3309, Project 14-D, Block IV, certified on June 29 1987.

Issued this 31st day of March 2023, at DENR Office, Sta. Monica, Puerto Princesa City, Palawan.

Checked/Verified by:




ENGR. DONNA BELLE E. LUENGO
Unit Head, Surveys and Mapping Unit



CONCURRED:


FELIZARDO B. CAYATOC
PENRO

Note:
Reference used was based on the rectified LC map
provided and projected by the Regional Office

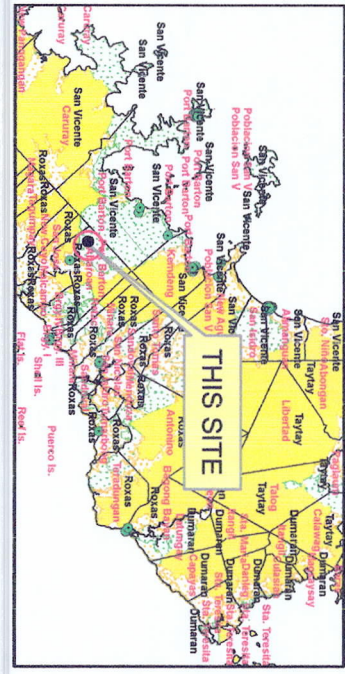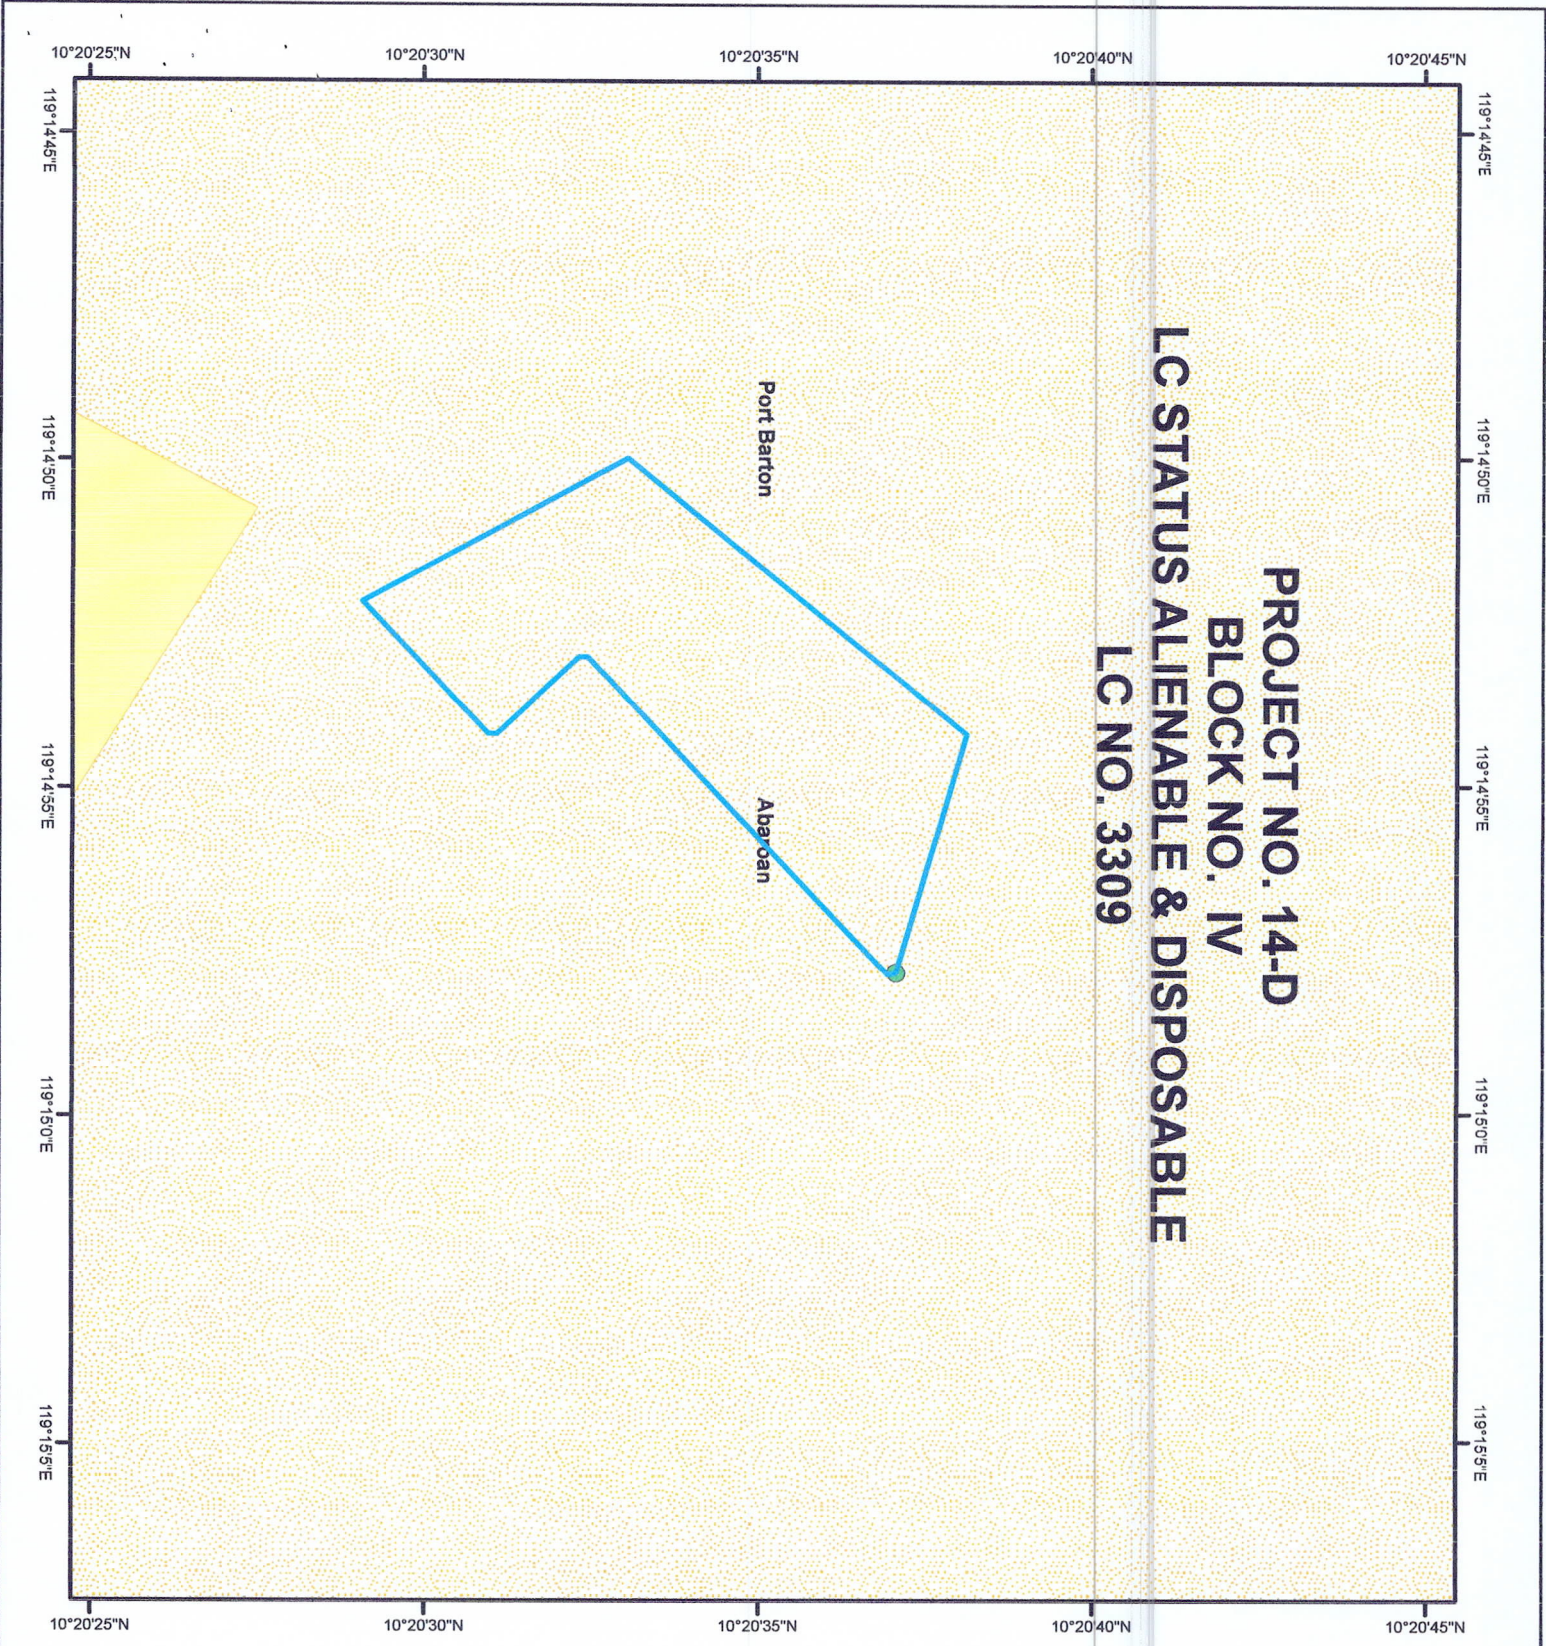

LOCATION MAP SCALE: 1:1,000,000



MAP SHOWING

THE RELATIVE LOCATION OF LOT 9051/232
FOR LC CERTIFICATION APPLIED BY
ABAROAN NATIONAL HIGH SCHOOL

Located at Brgy. Abaroan
Municipality of Roxas
Province of Palawan
Coordinate System: UTM
Projection: Transverse Mercator
Datum: Luzon 1911

Legend SCALE: 1:3500

- Legend
- LOT 9051/232
 - Land Classification
 - Alienable & Disposable
 - Communal Forest
 - Forestland
 - No Data
 - UPF

Prepared by:
ALMA MONTE-PADILLA
EAI
DONNA BELLE E. LUENGO
Engineer II



Republic of the Philippines
Department of Environment and Natural Resources

Region IV- MIMAROPA

COMMUNITY ENVIRONMENT AND NATURAL RESOURCES OFFICE

Barangay III (Poblacion), Roxas, Palawan

Contact No. 09171606578 / 09175028647

Email address: cenroroxaspalawan@denr.gov.ph

CERTIFICATION

TO WHOM IT MAY CONCERN:

THIS IS TO CERTIFY that based on available records in our office, the tract of land in Barangay **Abaroan**, Municipality of **Roxas** Province of **Palawan**, containing an area of **Twenty Six Thousand Four Hundred Thirteen** (26,413) square meters identified as Lot No. **232, csd-045318-012130, iden. to Lot No. 9051, Cad. 862-D** as applied for by **Abaroan National High school** was verified to be within **AGRICULTURAL (Alienable or Disposable)** per L.C. Map No. **3309**, F.A.O. No. **4-1966** Project No. **14-D** certified on **June 29, 1987**.

Issued this 13th day of March **2023** at CENRO, Roxas, Palawan.

Checked by:

RONNIE P. LILANG
LMO III/Chief, RPS

Approved:

PABLO L. CRUZ
CENRO


COMMUNITY ENVIRONMENT AND NATURAL RESOURCES OFFICE
Roxas, Palawan

Application No. ACH 005318-0010 Lot No. 9051 Cad. 802-D
 Applicant Abaroa National High Sch. Equiv. to Lot No. 232 Cad. 00318-012130
 Surveyed for BRGY. HIGH SCHOOL SITE Area 26,413 square meters
 Surveyed by G.E. JESUS C. PERILLA Location Brgy. Abaroa, Roxas, Palawan
 Date of Survey JAN. 11 - FEB. 27, 1993
 Date Approved FEBRUARY 3, 1994

TECHNICAL DESCRIPTION

TIE LINE N 75° 03' W- 10,629.21 meters from BWM#1 Cad. 802-D
Roxas Cadastre to corner 1

LINE	BEARINGS	DISTANCE	LINE	BEARINGS	DISTANCE
1-2	S 13° 27' E	4.00 meters			
2-3	S 46° 50' W	201.76 -b-			
3-4	S 01° 43' W	4.00 -b-			
4-5	S 43° 10' E	52.33 -b-			
5-6	S 01° 43' W	4.00 -b-			
6-7	S 46° 50' W	84.39 -b-			
7-8	N 28° 33' W	138.87 -b-			
8-9	N 39° 26' E	201.83 -b-			
9-1	S 73° 44' E	115.28 -b-			

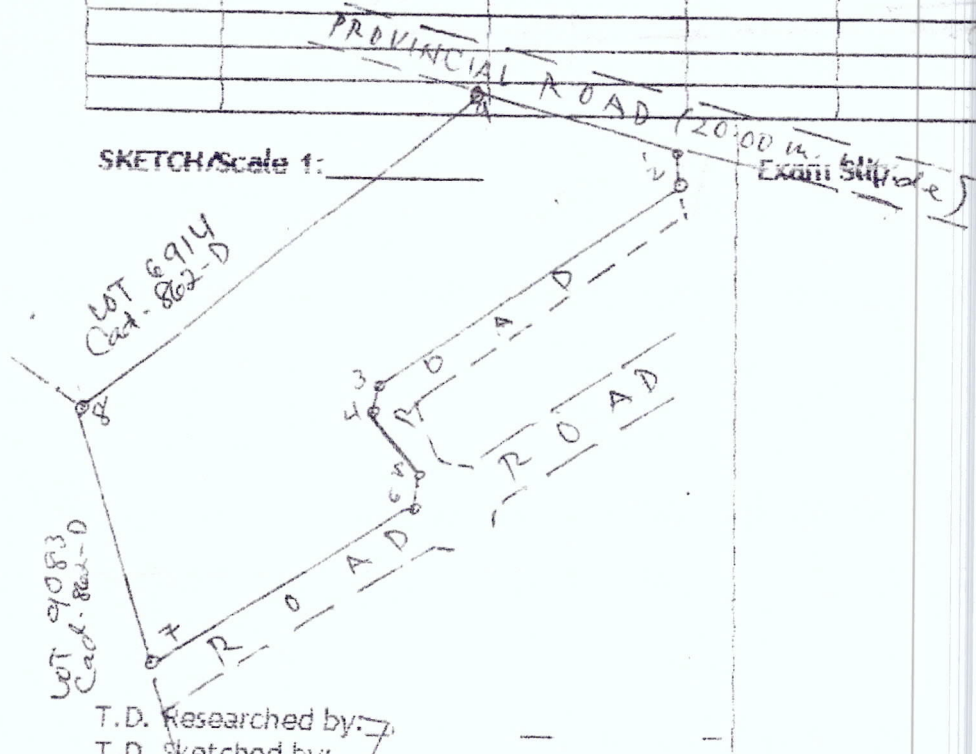

T.D. Researched by: 7
 T.D. Sketched by: 7
 T.D. Checked by: 7

Examiner

Csd-045318- 012130

PROVINCE OF PALAWAN

PROVINCE OF PALAWAN

IZOLA SR
LAND
ILD BETITA
LOURDES ABOGADO
ANACLETO FRIAS
LYDIA CHAYES
ALFREDO MONDRAGON
GUMPAY

7376
TIMBERLAT



Republic of the Philippines
Department of Environment and Natural Resources
MIMAROPA REGION
PROVINCIAL ENVIRONMENT AND NATURAL RESOURCES OFFICE
Bgy. Sta. Monica, Puerto Princesa City, Palawan
Telfax No. (048) 434-8791
Email Add: penropalawan@denr.gov.ph

(ANNEX I)

CERTIFICATION

TO WHOM IT MAY CONCERN:

THIS IS TO CERTIFY that based on available records, the tract of land in Brgy. II (Poblacion), Roxas, Palawan, containing an area of 60, 000 square meters, identified as **Lot 2, Ccs-045318-001358, identical to Lot 8817, Cad 862-D** subject for application of *Municipal Government of Roxas-Public Market, Terminal, Freedom Park and other Government Building*, Free Patent Application No. _____ was verified to be within **Alienable and Disposable Land** per LC Map No. 889, Project 1-A, Block II, certified on May 29, 1931.


Issued this 31st day of March 2023, at DENR Office, Sta. Monica, Puerto Princesa City, Palawan.

Checked/Verified by:



ENGR. DONNA BELLE E. LUENGO
Unit Head, Surveys and Mapping Unit



CONCURRED:

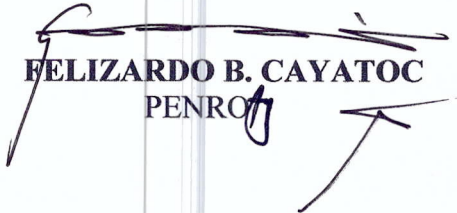
FELIZARDO B. CAYATOC
PENRO

Note:
Reference used was based on the rectified LC map
provided and projected by the Regional Office

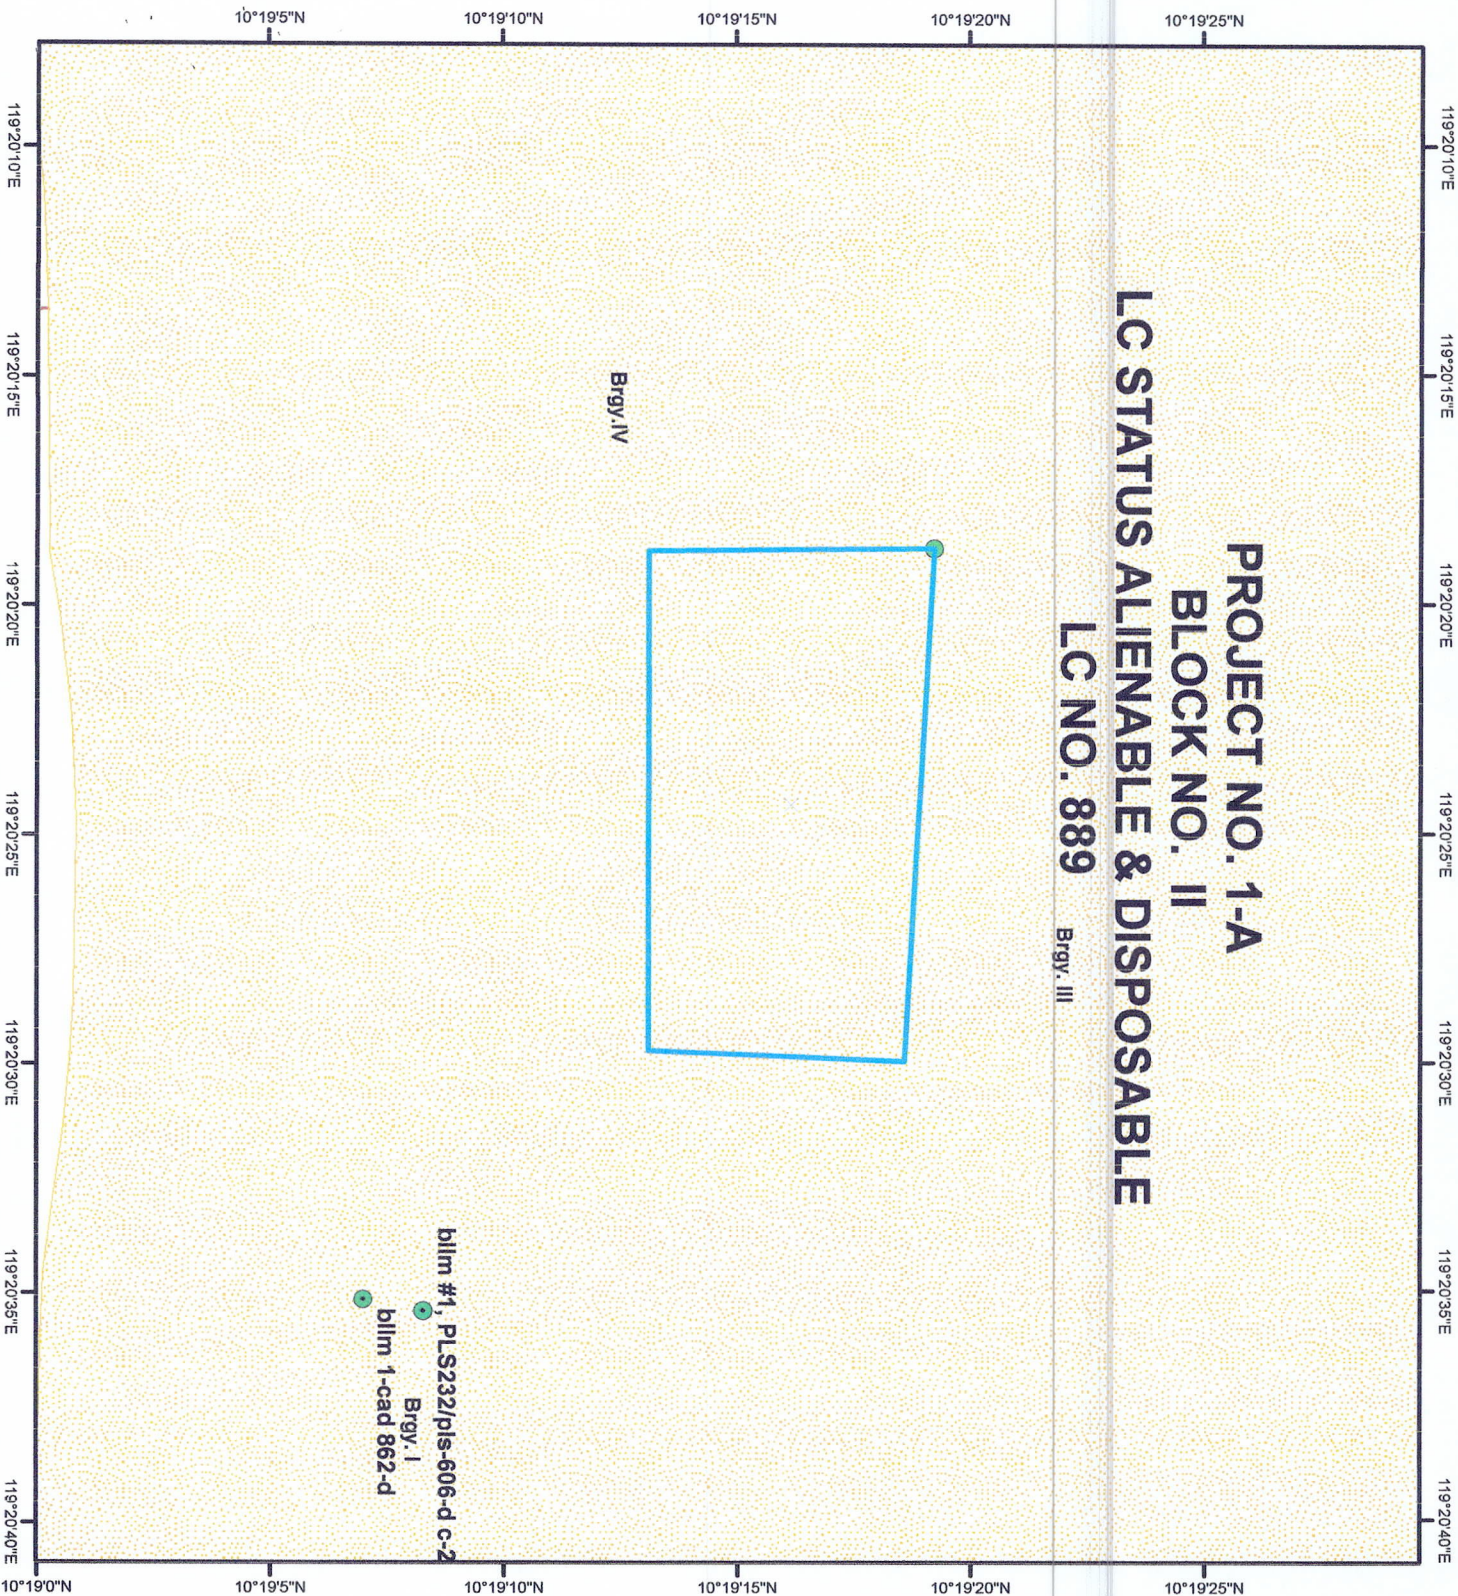

LOCATION MAP **SCALE: 1:1,000,000**



MAP SHOWING
THE RELATIVE LOCATION OF LOT 2/18817
FOR LC CERTIFICATION APPLIED BY
LGU ROXAS, PALAWAN

Located at Brgy. Poblacion
Municipality of Roxas
Province of Palawan
Coordinate System: UTM
Projection: Transverse Mercator
Datum: Luzon 1911

Legend **SCALE: 1:5000**

- Legend**
- LOT 2/18817
 - Land Classification**
 - Alienable & Disposable
 - Communal Forest
 - Forestland
 - No Data
 - UPF

Prepared by:
ALMA A. MONTE-PADILLA **DONNA BELLE E. LUENGO**
EA I Engineer II



Republic of the Philippines
Department of Environment and Natural Resources

Region IV- MIMAROPA
COMMUNITY ENVIRONMENT AND NATURAL RESOURCES OFFICE

Barangay III (Poblacion), Roxas, Palawan
Contact No. 09171606578 / 09175028647
Email address: cenroroxaspalawan@denr.gov.ph

CERTIFICATION

TO WHOM IT MAY CONCERN:

THIS IS TO CERTIFY that based on available records in our office, the tract of land in Barangay II (Pob.), Municipality of **Roxas** Province of **Palawan**, containing an area of **Sixty Thousand** (60,000) square meters identified as Lot No. **2, Ccs-045318-001358, iden. to Lot No. 8817, Cad. 862-D** as applied for by **Municipal Government of Roxas- Public Market, terminal, Freedom Park & other govt. bldg..** was verified to be within **AGRICULTURAL (Alienable or Disposable)** per L.C. Map No. **889**, F.A.O. No. **none** Project No. **1-A** certified on **May 29, 1931**.


Issued this 13th day of March **2023** at CENRO, Roxas, Palawan.

Checked by:

RONNIE P. LILANG
LMO III/Chief, RPS

Approved:

PABLO L. CRUZ
CENRO

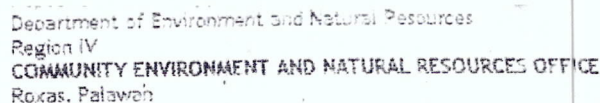

Date Approved OCTOBER 22, 1993

cm. W. 19" N. 119° 20' E.

I hereby certify to the
herein, the original (s) (no)
in this office, wherefore the

—

APPROVED: W. J. [Signature]
This approved plan, in
the land.

REG
Oct 14, 1995
Date Submitted

DATE RETURNED

CM 10°19' N 119°20' E

[illegible][illegible]

Clark's Vireo

ADDITIONAL INFORM

05

WINBAT MINE COMPANY

ALPHA-1796SQ M
EXISTING ROAD

107155

राम

207 1156

01 1157

07 1158

651159

LOT 3
AREA=1884 SQ.M.
ROAD

10.00M. WIDE

With my conformity

Land owner/Claimant

Mayer ALFREDO B. ENOJAS JR.

VERIFICATION FEE

Paid Under

O. R. No.

Date: _____

Lot/s _____ Corners _____

19. 15 x 60 cm.
conc. mons. 15 x 40 cm.
ed by 197 309, pls 232


issued by the

LMB form No GSD CI (9-1)

BOUNDARY		BOUNDARY	
LINE	BEARING	BEARING	DISTANCE
1	WEST	WEST	490.00M
2	NORTH	NORTH	85.00
3	EAST	EAST	85.00
4	N45.54E	N45.54E	201.88
5	N45.54E	N45.54E	277.12
6	N45.54E	N45.54E	286.40
7	N45.54E	N45.54E	119.00
8	S02.21W	S02.21W	140.25
9	S02.21W	S02.21W	330.46
10	S02.21W	S02.21W	66.82
11	S02.21W	S02.21W	9.78
12	S02.21W	S02.21W	35.50
13	S02.21W	S02.21W	36.62
14	S02.21W	S02.21W	10.01
15	S02.21W	S02.21W	35.45
16	S02.21W	S02.21W	36.10
17	WEST	WEST	201.39
LOT 1			
1	N86.44W	N86.44W	10.02M
2	S00.35E	S00.35E	188.71
3	WEST	WEST	338.69
4	NORTH	NORTH	85.00
5	EAST	EAST	85.00
6	N45.54E	N45.54E	281.88
7	N45.54E	N45.54E	277.12
8	N45.54E	N45.54E	286.40
9	N45.54E	N45.54E	119.00
10	S02.21W	S02.21W	140.25
11	S02.21W	S02.21W	330.46
12	S02.21W	S02.21W	66.82
13	S02.21W	S02.21W	9.78
14	S02.21W	S02.21W	35.50
15	S02.21W	S02.21W	36.62
16	S02.21W	S02.21W	10.01
17	S02.21W	S02.21W	35.45
18	S02.21W	S02.21W	36.10
Tie line: From BULLM. 1			
Pls 232 Roxas Public Land			
Subdivision to corner L			
LOT BEARING DISTANCE			
BDRY	N 67.55W	N 67.55W	392.27M
1	N 56.29W	N 56.29W	607.77
2	N 56.29W	N 56.29W	607.77
3	N 56.29W	N 56.29W	607.77
4	N 47.43W	N 47.43W	219.13

LOT 1125

RD POST E

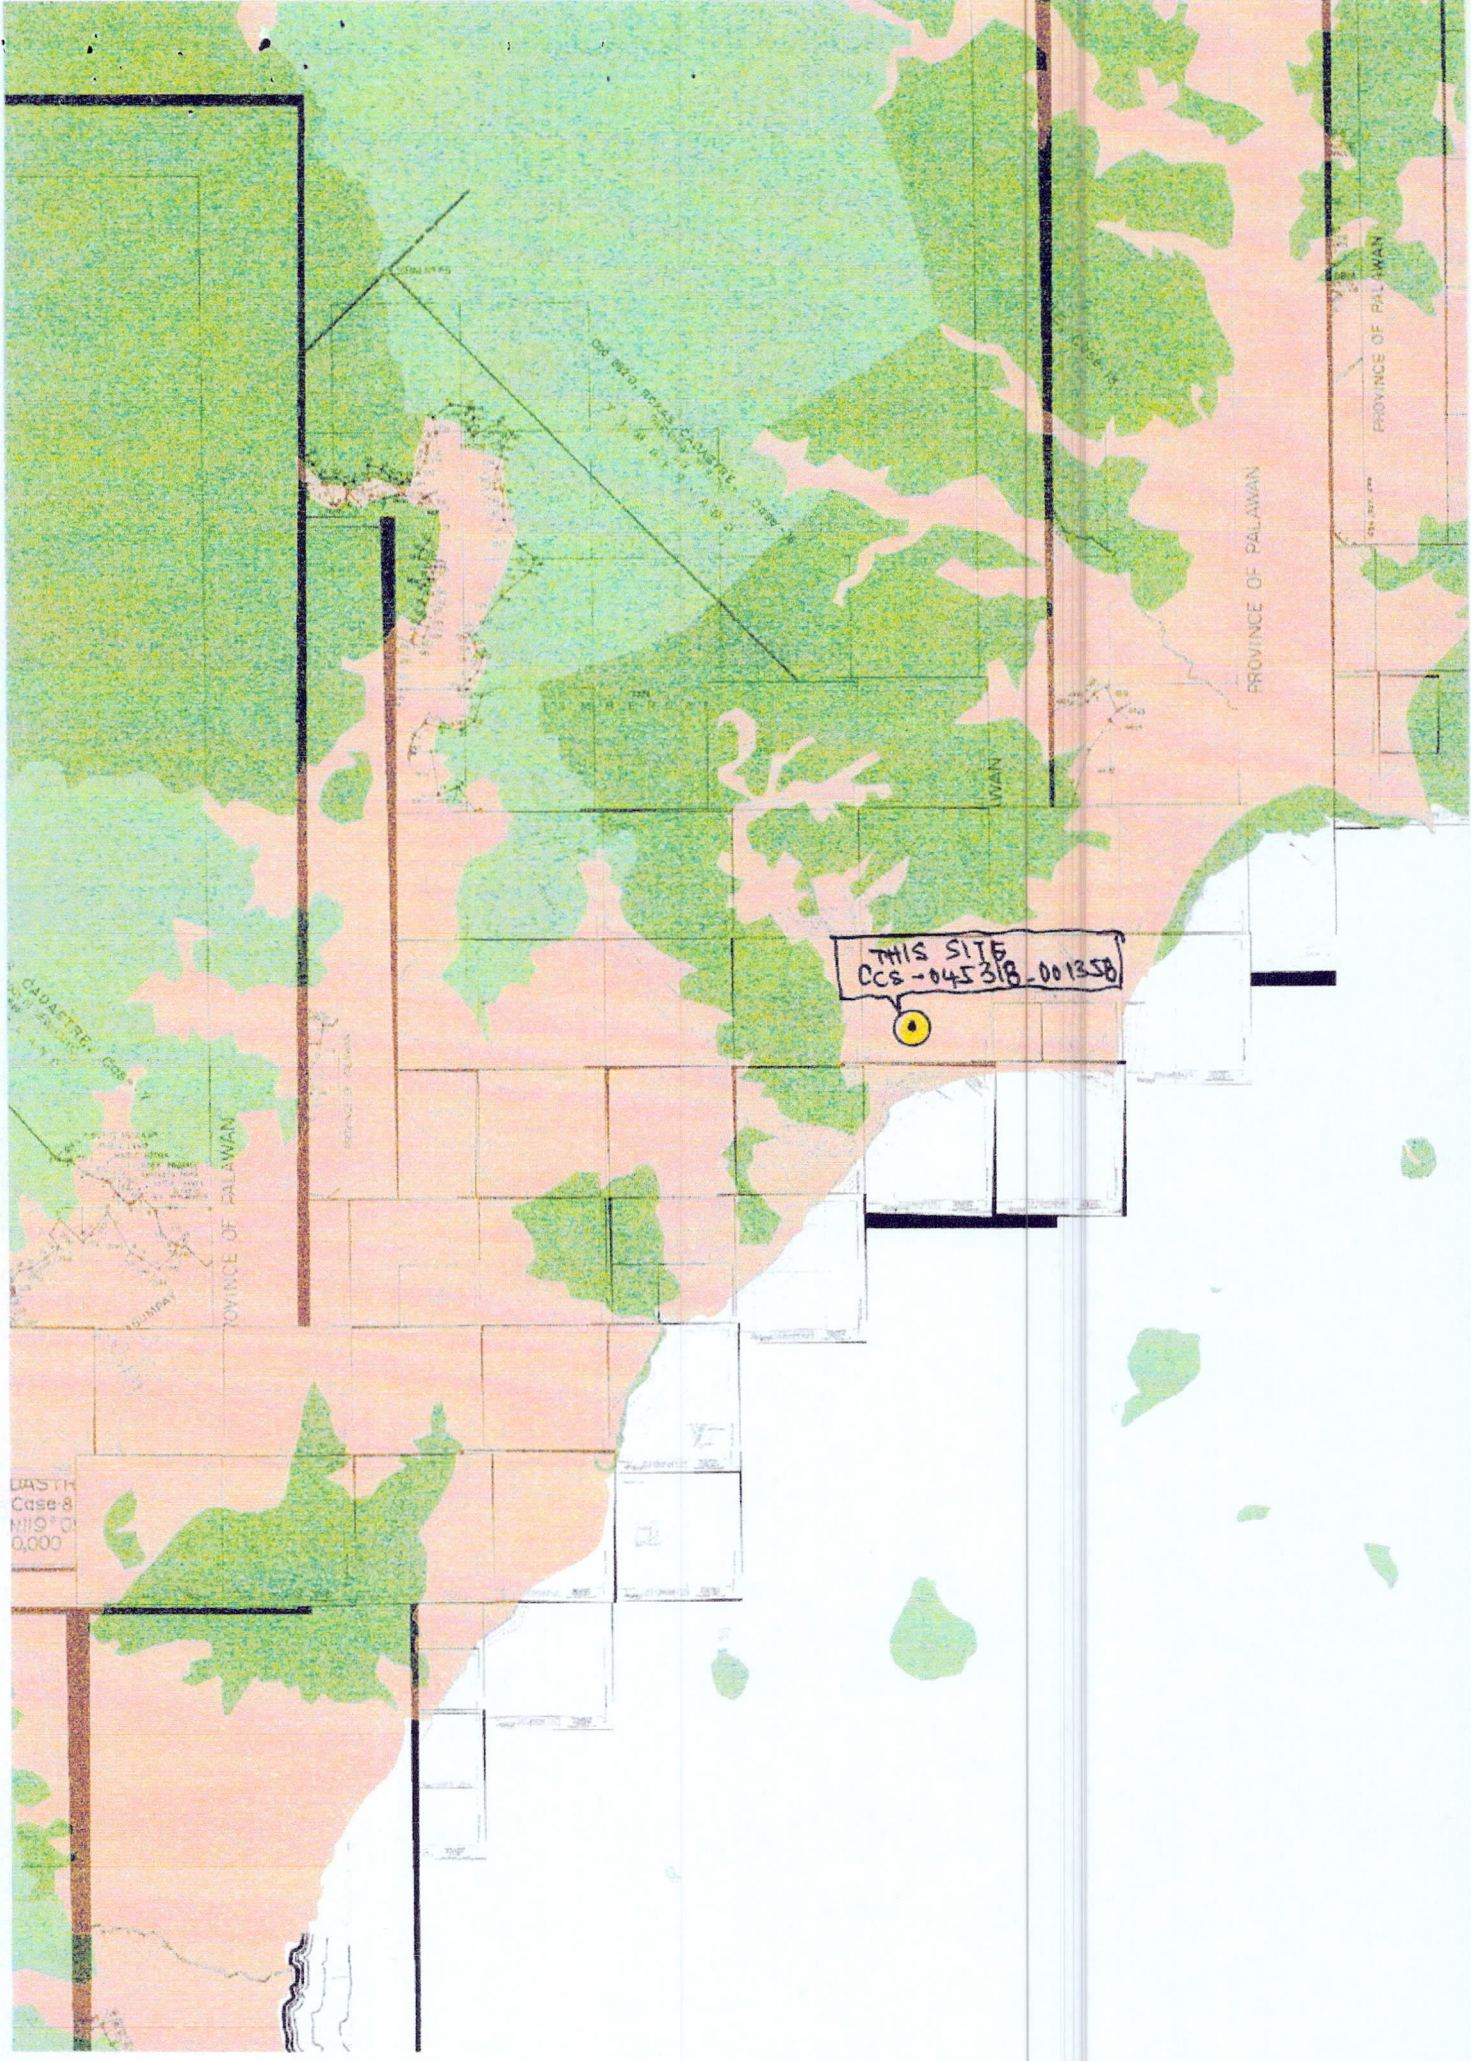



Republic of the Philippines
Department of Environment and Natural Resources
Region IV- MIMAROPA

COMMUNITY ENVIRONMENT AND NATURAL RESOURCES OFFICE

Barangay III (Poblacion), Roxas, Palawan
Contact No. 09171606578 / 09175028647
Email address: cenroroxaspalawan@denr.gov.ph

ENGR. DONNA

MEMORANDUM

FOR : The Provincial Environment and Natural Resources Officer

FROM : The CENR Officer

SUBJECT : **PUBLIC LAND APPLICATIONS COVERING RESULTANT LOTS IN THE MUNICIPALITY OF ROXAS, PALAWAN.**

DATE : 14 March 2023

**DENR PENRO
PALAWAN RECORDS
RECEIVED**


BY: 
DATE: 15-2-2023 ON 23-2492

Herewith for clearance confirming LC findings as required in the processing and issuance of patent pursuant to DMC 2019-10, are land classification certifications of the resultant lots, which are found to be within the agricultural (alienable /disposable) lands.


	NAME	LOT NO.	AREA/ SQ.M.	LOCATION
1.	MUNICIPAL GOVT. OF ROXAS-Public Market, etc.	2, Ccs-045318-001358, iden. to Lot No. 8817, Cad. 862-D	60,000	BARANGAY II (POB.), ROXAS, PALAWAN
2.	ABAROAN NATIONAL HIGH SCHOOL	232, Csd-045318-012130, iden. to Lot 9051, Cad. 862-D	26,413	BARANGAY ABAROAN, ROXAS, PALAWAN

Attached in support hereof as required by the Surveys and Mapping Division (SMD) are the technical description thereof and a print of the corresponding projection map recently provided this Office also by the SMD.

Thank you for considering the matter soonest.

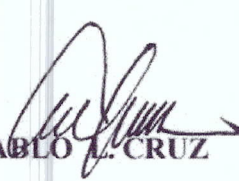
PABLO L. CRUZ

Copy: The PENRO
File

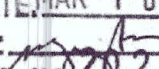DENR-CENRO ROXAS
RELEASED
DATE: MAR 16 2023
BY: 
DOC. NO. 2023-03-04 16



Republic of the Philippines
Department of Environment and Natural Resources

Region IV- MIMAROPA

COMMUNITY ENVIRONMENT AND NATURAL RESOURCES OFFICE

Barangay III (Poblacion), Roxas, Palawan

Contact No. 09171606578 / 09175028647

Email address: cenroroxaspalawan@denr.gov.ph

CERTIFICATION

TO WHOM IT MAY CONCERN:

THIS IS TO CERTIFY that based on available records in our office, the tract of land in Barangay **Abaroan**, Municipality of **Roxas** Province of **Palawan**, containing an area of **Twenty Six Thousand Four Hundred Thirteen** (26,413) square meters identified as Lot No. **232, csd-045318-012130**, iden. to Lot No. **9051, Cad. 862-D** as applied for by **Abaroan National High school** was verified to be within **AGRICULTURAL (Alienable or Disposable)** per L.C. Map No. **3309**, F.A.O. No. **4-1966** Project No. **14-D** certified on **June 29, 1987**.

Issued this 13th day of March **2023** at CENRO, Roxas, Palawan.

Checked by:

RONNIE P. LILANG

LMO III/Chief, RPS

Approved:

PABLO T. CRUZ
CENRO

COMMUNITY ENVIRONMENT AND NATURAL RESOURCES OFFICE
Roxas, Palawan

Application No. COH 005318-0010

Lot No. 9051 Cad. 862-D

Applicant Abaroa National High Sch.

Ident. to Lot No. 232 Cad-005318-012130

Surveyed for BRGY. HIGH SCHOOL SITE

Area 26,413 square meters

Surveyed by G.E. JESUS C. PERILLA

Location Brgy. Abaroa, Roxas, Palawan


Date of Survey JAN. 11 - FEB. 27, 1993

Date Approved FEBRUARY 3, 1994


TECHNICAL DESCRIPTION

TIE LINE N 75°-03' W- 10,629.21 meters from BLM#1 Cad. 862-D
Roxas Cadastre to corner 1

LINE	BEARINGS	DISTANCE	LINE	BEARINGS	DISTANCE
1-2	S 13°-27' E	4.00 meters			
2-3	S 46°-50' W	201.76 m			
3-4	S 01°-43' W	4.00 m			
4-5	S 43°-10' E	52.33 m			
5-6	S 01°-43' W	4.00 m			
6-7	S 46°-50' W	84.39 m			
7-8	N 28°-33' W	138.87 m			
8-9	N 39°-26' E	201.83 m			
9-1	S 73°-44' E	115.28 m			

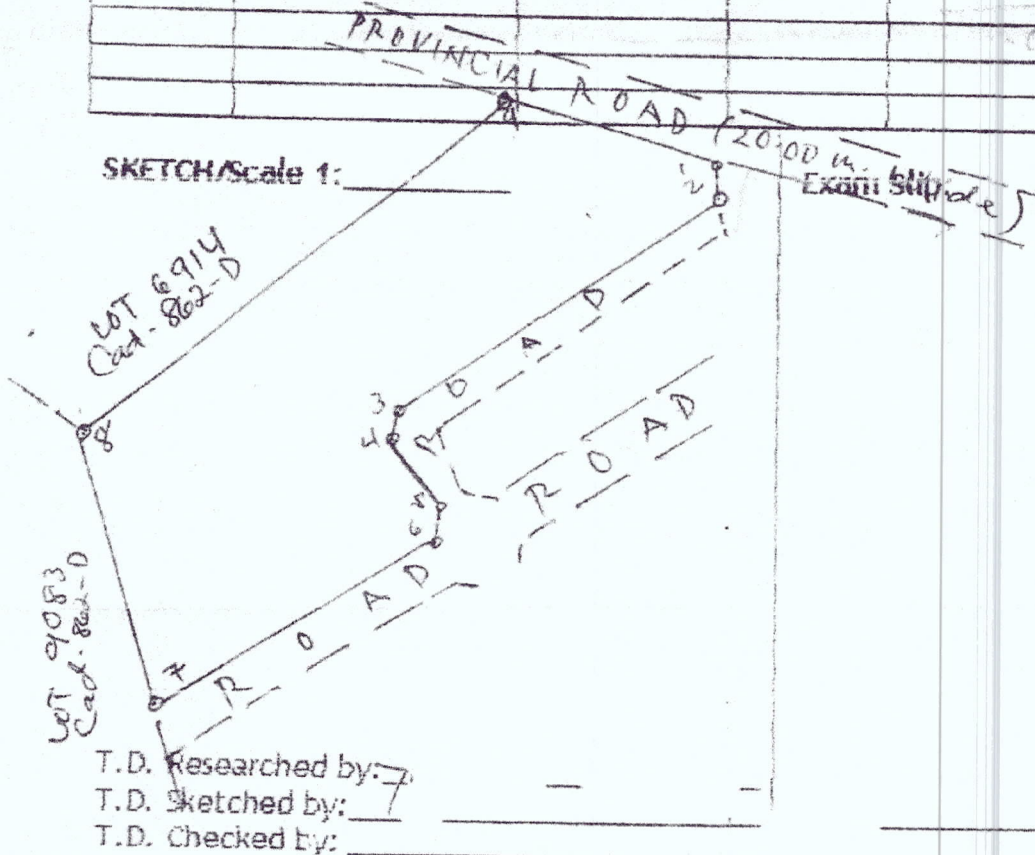

Examiner

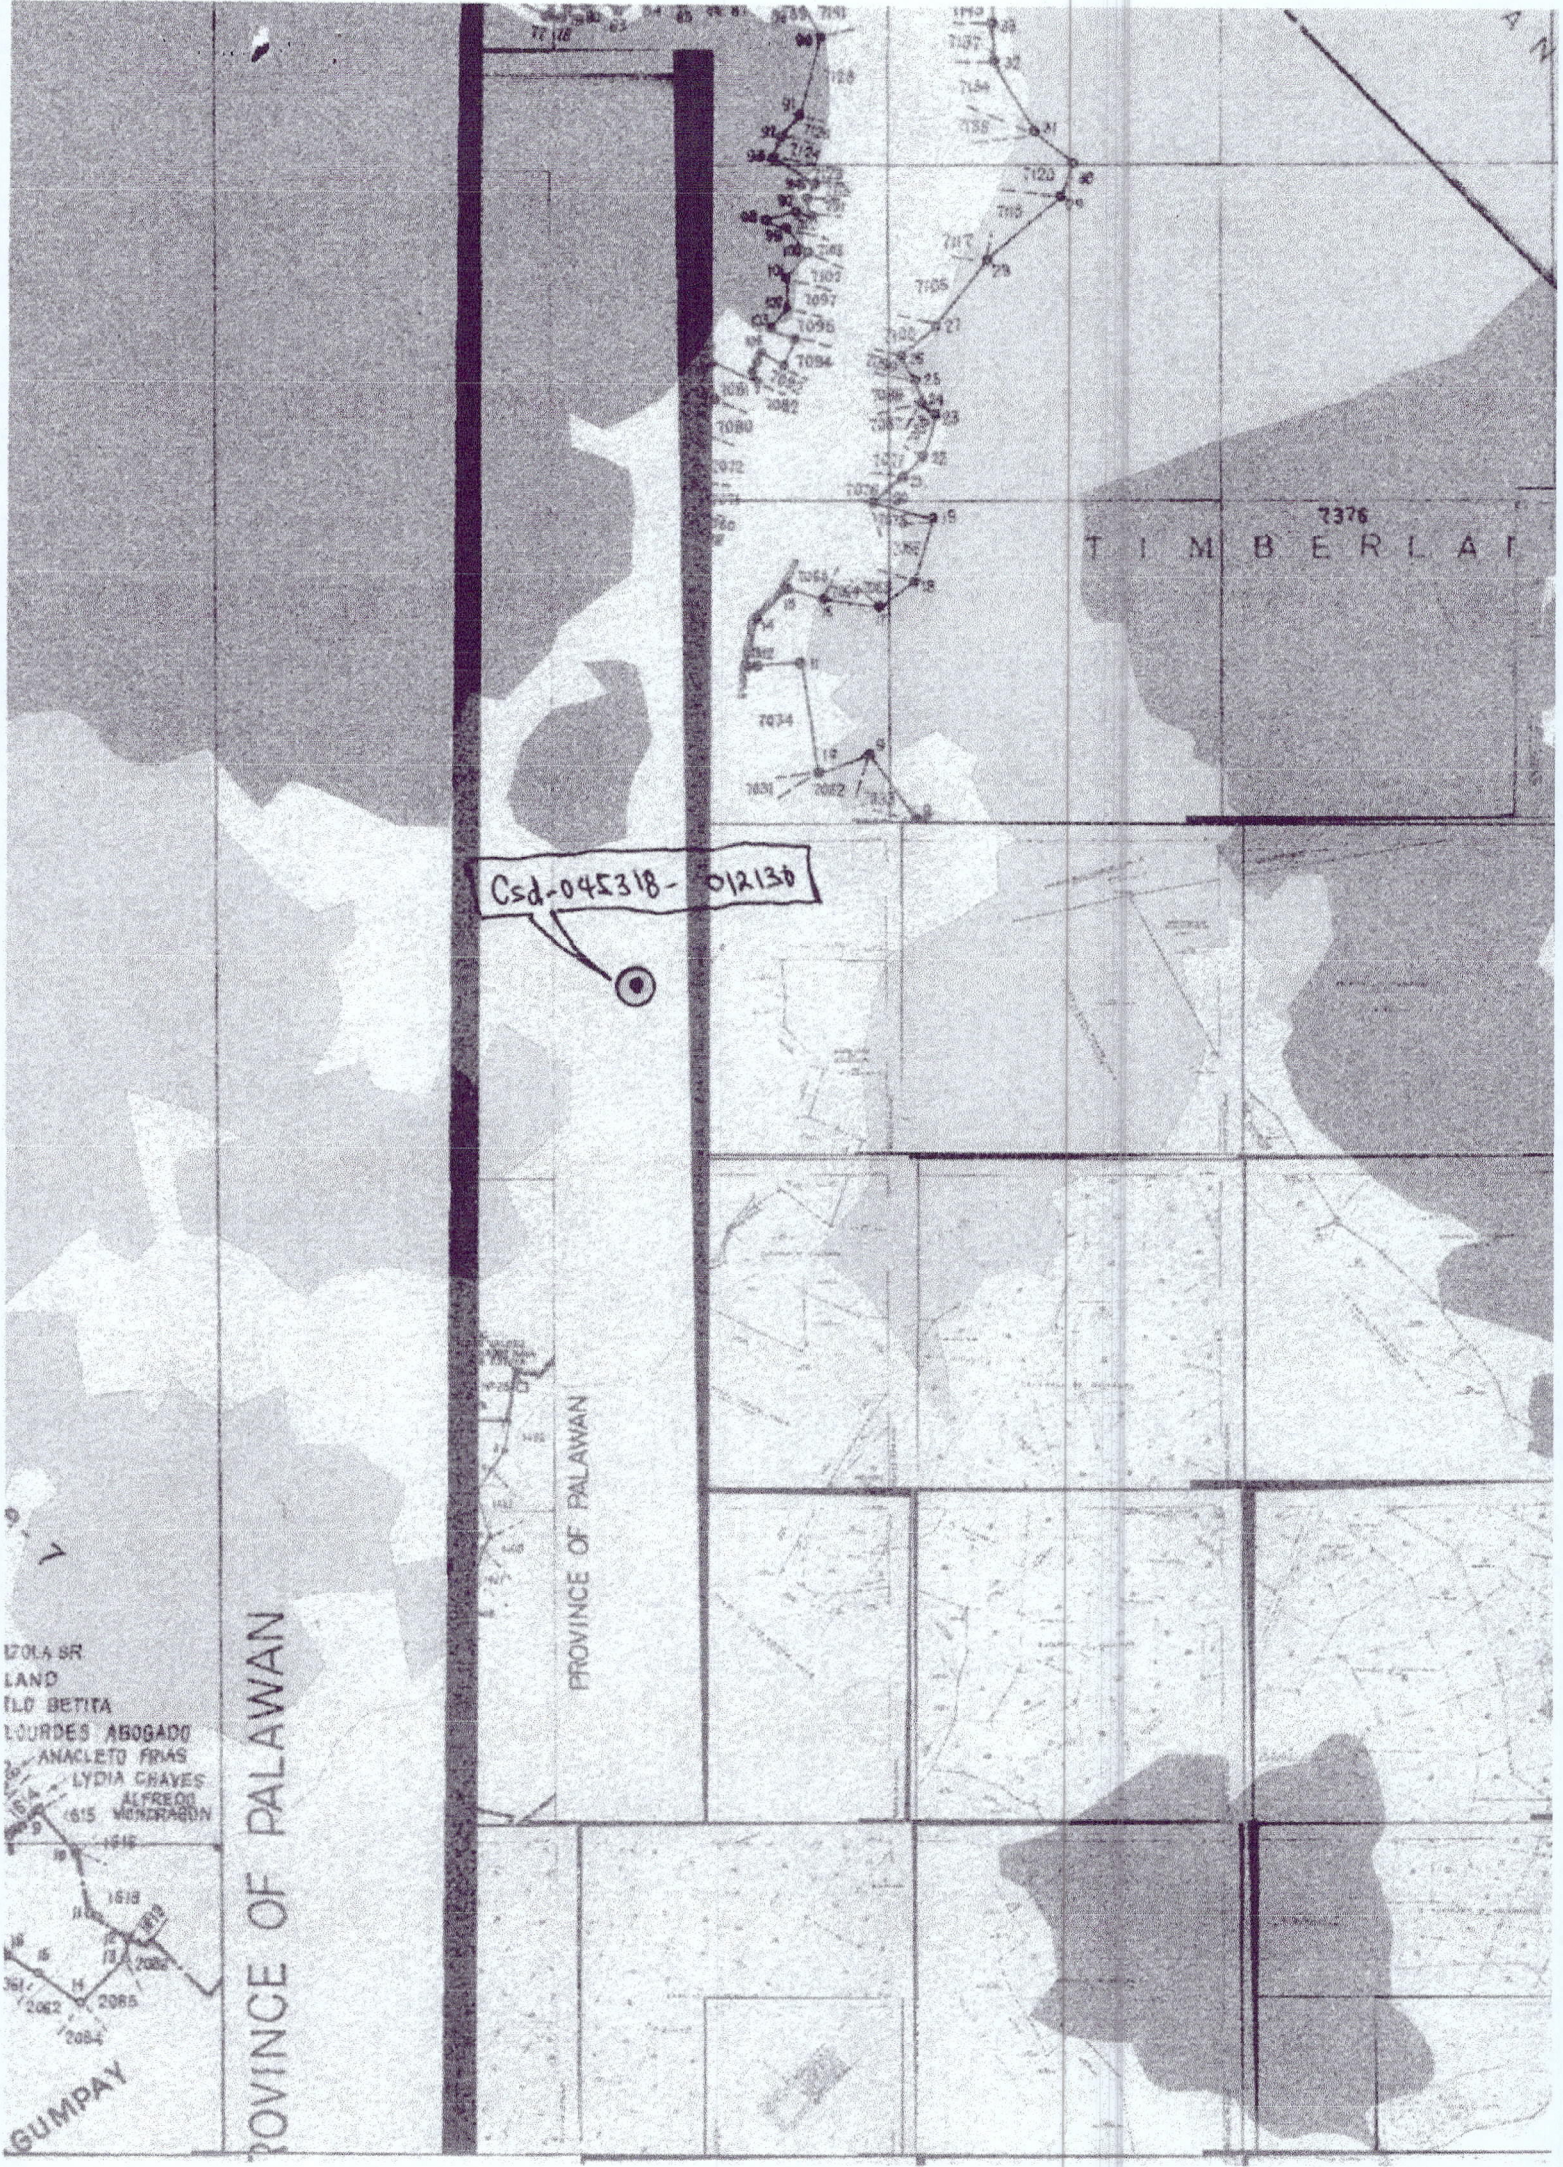

Csd-045318- 012130

PROVINCE OF PALAWAN

7376
T I M B E R L A I

PROVINCE OF PALAWAN

12014 SR
LAND
ILO BETITA
LOURDES ABOGADO
ANACLETO FRIAS
LYDIA CHAVES
ALFREDO MONDRAGON

GUMPAY



Republic of the Philippines
Department of Environment and Natural Resources

Region IV- MIMAROPA
COMMUNITY ENVIRONMENT AND NATURAL RESOURCES OFFICE

Barangay III (Poblacion), Roxas, Palawan
Contact No. 09171606578 / 09175028647
Email address: cenroroxaspalawan@denr.gov.ph

CERTIFICATION

TO WHOM IT MAY CONCERN:

THIS IS TO CERTIFY that based on available records in our office, the tract of land in Barangay II (Pob.), Municipality of **Roxas** Province of **Palawan**, containing an area of **Sixty Thousand** (60,000) square meters identified as Lot No. **2, Ccs-045318-001358**, iden. to Lot No. **8817, Cad. 862-D** as applied for by **Municipal Government of Roxas- Public Market, terminal, Freedom Park & other govt. bldg.** was verified to be within **AGRICULTURAL (Alienable or Disposable)** per L.C. Map No. **889**, F.A.O. No. **none** Project No. **1-A** certified on **May 29, 1931**.


Issued this 13th day of March **2023** at CENRO, Roxas, Palawan.

Checked by:

RONNIE P. LILANG
LMO III/Chief, RPS

Approved:

PABLO V. CRUZ
CENRO

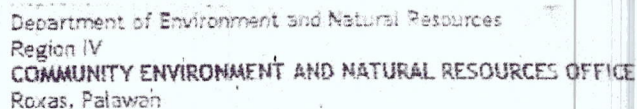

cm. W' 19" N. 119° 20' E.

AREA 1884 SQ M
NIN BAT MUNS COMPANY

Repu
Department of En
Lands
Re

I hereby certify to the
accuracy of the original
in this office, wherefore, the

CHIE

APPROVED: ON
This approved plan, in
the land.

Oct 14, 1993 REG
Date Submitted

DATE RETURNED

CM 10'15" N 119'20" E

Position of
Bearing
Distance
Computation of
Area
Particulars of
Traced by
Checked & Verified by

ADDITIONAL INFORM

CCS-0

LOT 1155
LOT 1156
LOT 1157
LOT 1158
LOT 1159

AREA 1196 SQ M
EXISTING ROAD

ROAD

LOT 1156

LOT 1157

ROAD

LOT 1158

LOT 1159

LOT 2
AREA 60000 SQ M
MUNICIPALITY OF ROXAS

LOT 3
AREA 1884 SQ M
ROAD

1000M WIDE

With my conformity

Land owner/Claimant
Mayer ALFREDO B. ENOJAS JR.

VERIFICATION FEE

paid Under

O.R. No.

Date:


4 Lot/s 31 Corners

15-15x60 cm
zone mon. 15x40 cm.
ed by LOT 309, Pls 232

issued by the

BOUNDARY		BOUNDARY	
LINE	BEARING DISTANCE	LINE	BEARING DISTANCE
1	WEST 490.00M.	1	86.44°W 10.02M
2	NORTH 85.00	2	00.35°E 188.71
3	EAST 201.88	3	WEST 338.69
4	N 45.54°E 277.12	4	NORTH 85.00
5	N 45.54°E 286.40	5	EAST 281.88
6	N 45.54°E 119.00	6	N 45.54°E 277.12
7	N 45.54°E 140.25	7	N 45.54°E 286.40
8	S 02.21°W 330.46	8	N 45.54°E 119.00
9	S 02.21°W 66.82	9	N 45.54°E 140.25
10	S 02.21°W 35.50	10	S 02.21°W 330.46
11	S 02.21°W 10.01	11	S 02.21°W 66.82
12	S 02.21°W 35.45	12	S 02.21°W 35.50
13	S 02.21°W 36.10	13	S 02.21°W 10.01
14	S 02.21°W 201.39	14	S 02.21°W 35.45
15	WEST	15	S 02.21°W 36.10
16	WEST	16	S 02.21°W 201.39
17	WEST	17	WEST
18	WEST	18	WEST
19	WEST	19	WEST
100	WEST	100	WEST

LOT 1125
ADP 61 MF

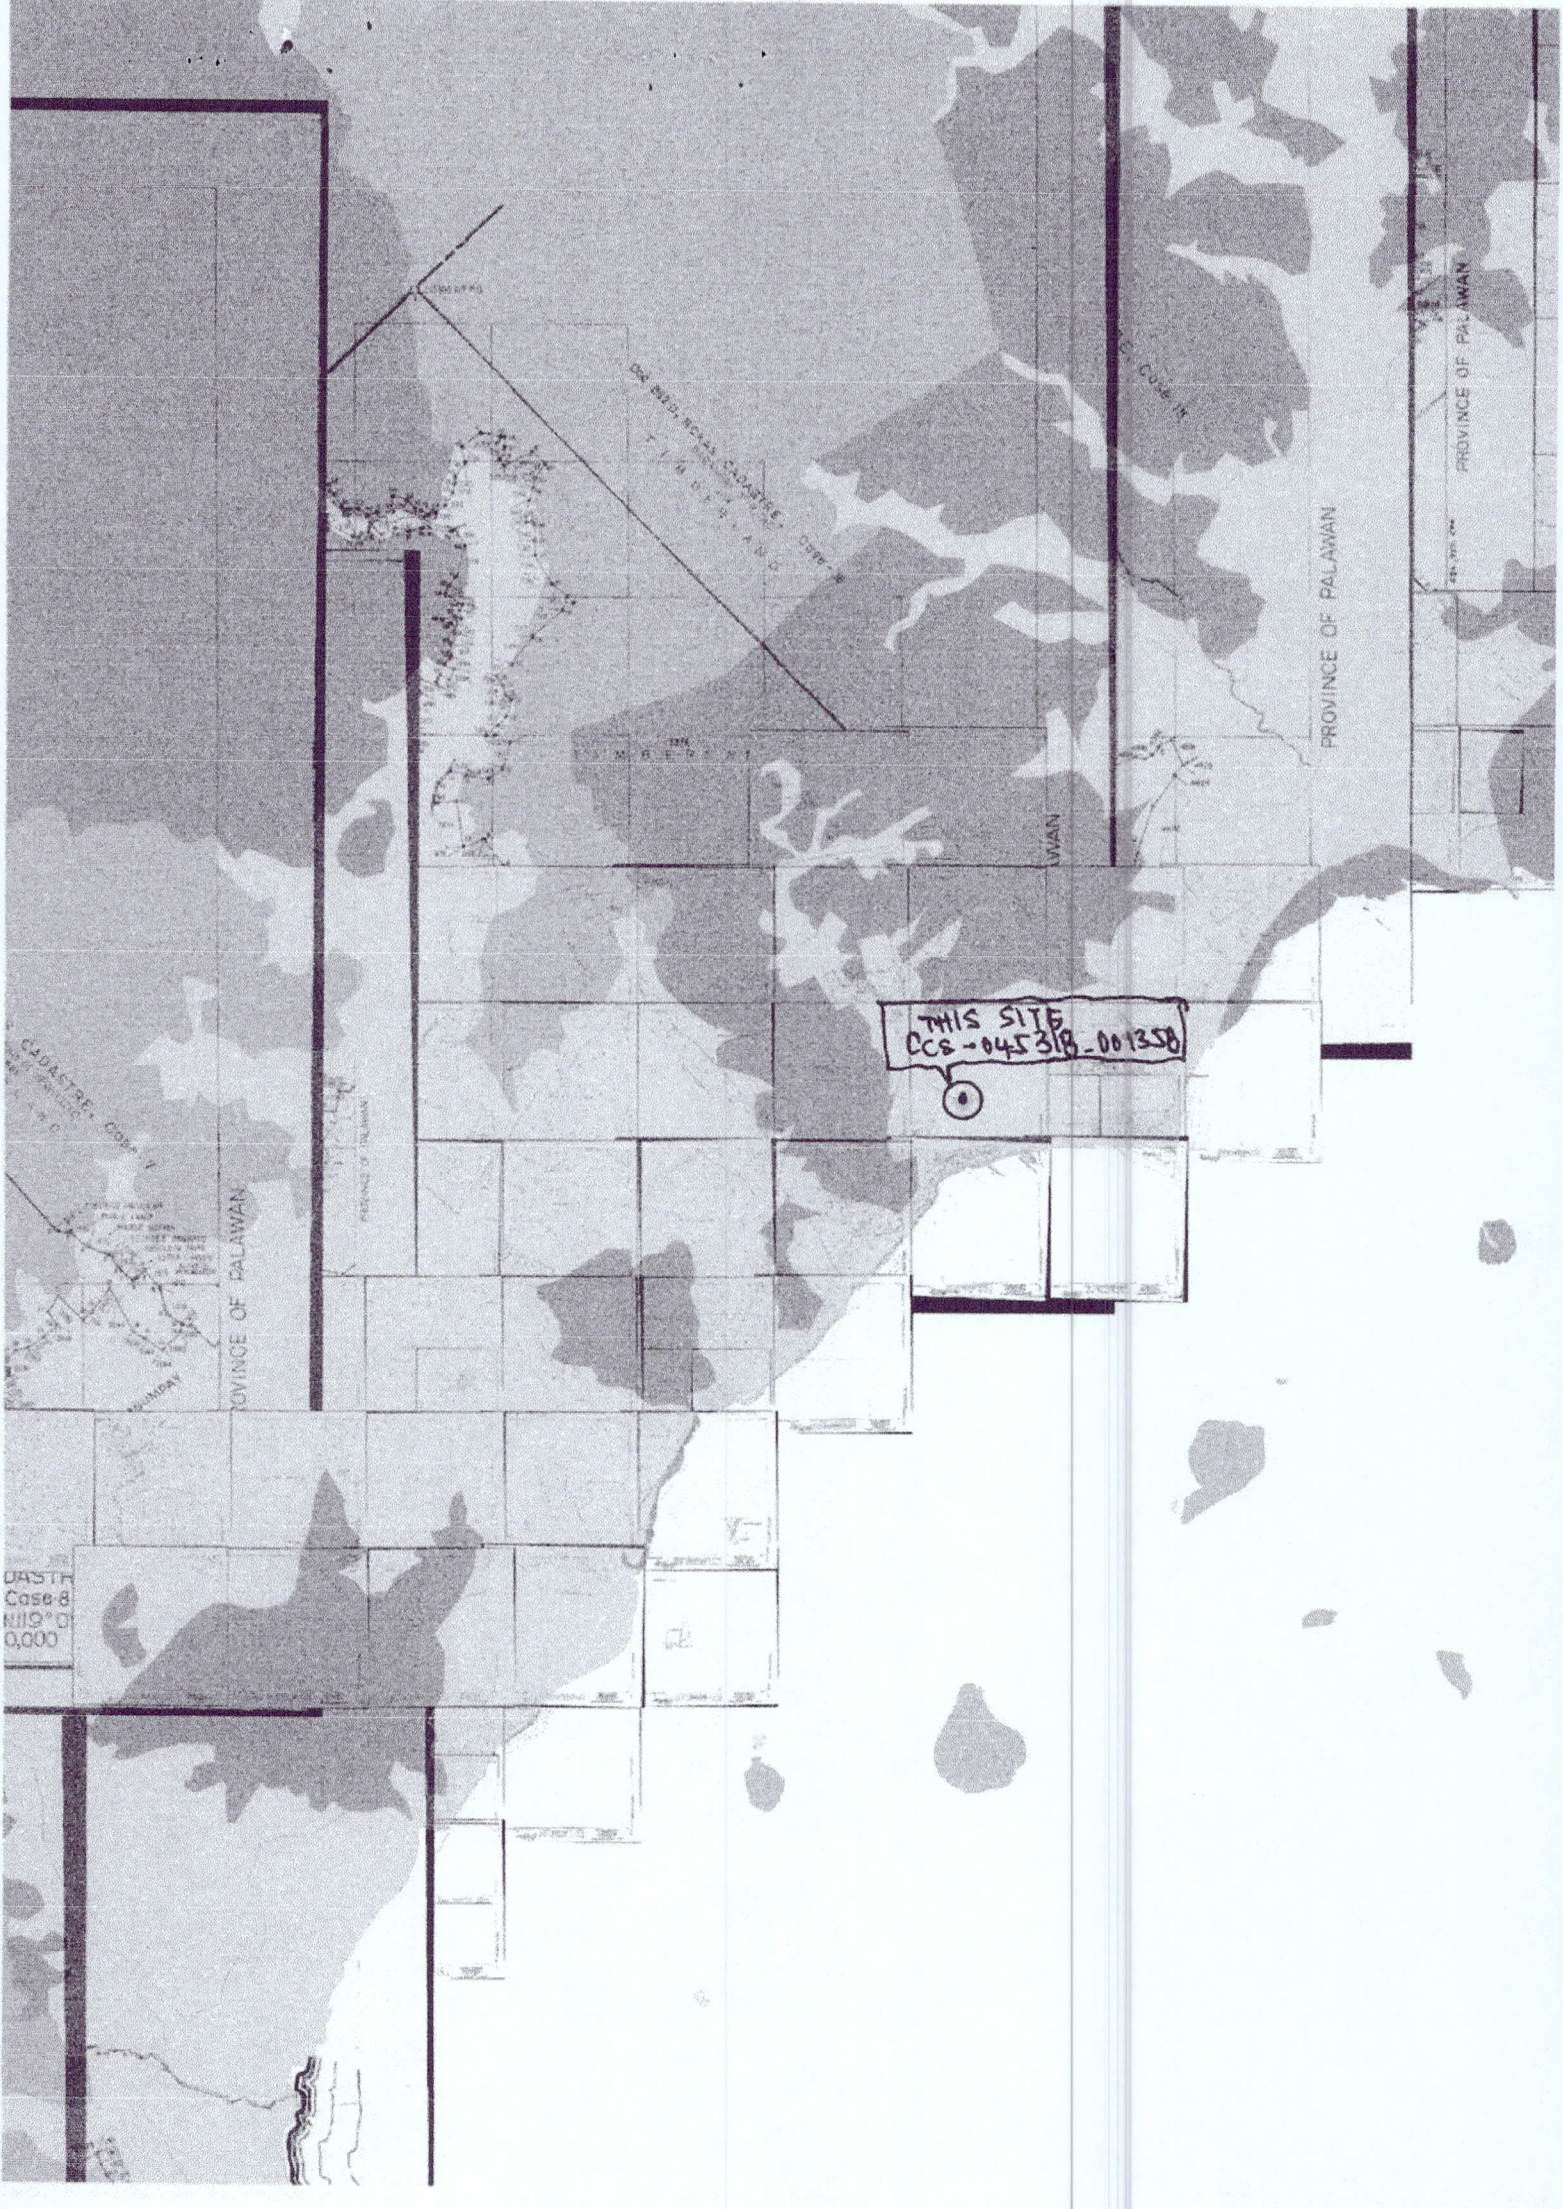

THIS SITE
CCS-045318-001358

CADASTRE, COM. I
Case 8
1119° 0
0,000

PROVINCE OF PALAWAN

PROVINCE OF PALAWAN

PROVINCE OF PALAWAN