



Republic of the Philippines
Department of Environment and Natural Resources
MIMAROPA Region 326

Received by: [Signature]
Date: 03-20-23

March 20, 2023

MEMORANDUM

FOR : The Regional Executive Director
DENR-MIMAROPA REGION
L & S Building, Roxas Blvd. Ermita Manila

THRU : The Assistant Regional Director
for Technical Services

FROM : THE OIC- PENR Officer

SUBJECT : SUBMISSION OF WATER PERMIT APPLICATION BY
MR. CYRUS M. LAMANILAO OF C-ENERGYS FUEL
STATION SITUATED AT BARANGAY BATIANO,
ROMBLON.

DENR MIMAROPA RECORDS SECTION RECEIVED APR 25 2023	
<input type="checkbox"/> INCOMING	<input type="checkbox"/> OUTGOING
BY: _____	DATE NO. _____
TIME: _____	

Respectfully forwarding is the Water Permit Application by Mr. Cyrus M. Lamanilao of C-ENERGYS FUEL STATION situated at Brgy. Batiano, Odiongan, Romblon.

Attached is the Water Permit Application, Photo copy of land title, Mayors Permit, Bureau of Internal Revenue (BIR), DTI, vicinity /location map, Well Drilling Data, General lay-out, Brief description of the project and Certificate of Non-coverage (CNC) issued by the Environmental Management Bureau (EMB).

For information, reference and approval.

[Signature]
ARNOLDO A. BLAZA, JR.
OIC, PENR Officer

Republic of the Philippines NATIONAL WATER RESOURCES BOARD 8th Floor, NIA Building, EDSA, Diliman, Quezon City		WATER PERMIT APPLICATION No. RECEIVED Filed in the Office of 3/24 PM Date 3/24 PM	
BEFORE ACCOMPLISHING THIS FORM IN QUADRUPLICATE, READ THE ACCOMPANYING INSTRUCTIONS			
1. Name of Applicant CYRUS M. LAMANILAP		5. Filing & Legal Research fee Payable to National Water Resources Board a. Phil. Postal Money Order Nos. b. NWRB Official Receipt No. _____ Date _____	
2. Mailing Address PUDOK T-106, BATIANO, ODIONGAN, ROMBLON			
2a. Telephone No. 092 752 7007			
3. Tax Account No. 255-816-461-000	4. Citizenship FLC	Email Address bigenergy@yahoo.com	
6. Name of Water Source DEEP WELL	7. Location of Diversion Point Brgy. BATIANO, ODIONGAN	8. Method of Diversion MOTOR PUMP 1.0 HP	
9. Months of Low-Flow ALL YEAR ROUND	10. Water Needed in Liters/Second 36 PS	11. Purpose FOR GASLINE STATION USE	
12. If for Agriculture, Area of Land and Crops Raised N/A		13. If for Domestic Water Supply. Population Served NOT USED FOR DOMESTIC	
14. If for Industry, Brief Description on how Water will be Used N/A	15. If for Power, Rated Capacity in Kilowatts	16. Other Uses FOR CLEANING / WASHING	
17. Name of Person/s Holding or Claiming Rights to the Use of Water including the Amount and Nature of Use Downstream and Upstream of Proposed Point of Diversion			
I hereby certify that the information given above and in documents submitted are true and correct to the best of my knowledge and belief. Cyrus M. Lamanilap Signature of Applicant		Subscribed and sworn to before me on this date ROLAND J. CONTADO Notary Public within the jurisdiction of the Branch 32, Odiongan, Romblon Notary Public/Administering Officer	
TO BE FILLED BY NWRB AGENT			
18. CHECKLIST on General Information and Description a. <input type="checkbox"/> Ownership/right to land established b. <input type="checkbox"/> Citizenship as a Filipino established c. <input type="checkbox"/> Brief description of proposed project/development d. <input type="checkbox"/> Location plan of water source and point of diversion using a scale of 1:50,000		e. <input type="checkbox"/> Location plan of areas to be developed indicating the layout of proposed works f. <input type="checkbox"/> Certification of Incorporation if applicant is an association or corporation g. <input type="checkbox"/> Other information as specified under Sect. 4 Rules and Regulations implementing the Water Code	
19. Diversion Point Latitude: 12° 25' 12" N Longitude: 121° 54' 39" E		20. Possible adverse effect to public and/or private interest: NONE	
Prepared by: Date: ORLANDO J. CONTADO		Submitted by: Date: ORLANDO J. CONTADO	
21. Water Discharge (To be filled by NWRB Hydrologist/Staff)			
a. 80% of time equalled or exceeded	b. Mean of monthly discharge L/S	c. Amount of Water recommended for approval	
22. Other comments and recommendations:			
Prepared by: Date:		Submitted by: Date:	

Name and Address of NWRB Agent

NOTICE OF WATER PERMIT
APPLICATION

No.

Date:

By:

This is to certify that an application of WATER PERMIT with pertinent information included herewith, has been filed with this Office.

Any person who may be adversely affected by the proposed appropriation may file with this Office, a written and subscribed protest stating the reasons for his objection.

1. Name of Applicant	2. Mailing Address
MR. M. LAMAYLID	PURONG T. MAC BATAVIO, ORIONGAN, ROMBLON
3. Name of water source	4. Method of Diversion
DEEP WELL	ELEC. MOTOR 1.0 HP
5. Location of Diversion Point	6. Water Needed in Liters per Second
BRT. BATIANO, ORIONGAN, ROMBLON	36 LPS
7. Period of Water Use	8. Purpose
ALL YEAR ROUND	FOR FUEL GASOLINE USE / CLEANING AND WASHING

2019025108137

REPUBLIC OF THE PHILIPPINES
DEPARTMENT OF JUSTICE
Land Registration Authority
QUEZON CITY

Registry of Deeds for Romblon, Romblon

Transfer Certificate of Title

OWNER'S DUPLICATE • OWNER'S DUPLICATE • OWNER'S DUPLICATE • OWNER'S DUPLICATE • OWNER'S DUPLICATE

No. (T-317) 070-2022000143

IT IS HEREBY CERTIFIED that certain land situated in BARRIO OF PANIQUE, MUNICIPALITY OF ODIONGAN, PROVINCE OF ROMBLON, ISLAND OF TABLAS, PHILIPPINES, more particularly bounded and described as follows:

LOT NO: 629, CAD. 341-D

LOCATION: BARRIO OF PANIQUE, MUNICIPALITY OF ODIONGAN, PROVINCE OF ROMBLON, ISLAND OF TABLAS, PHILIPPINES

BOUNDARIES: (Continued on next page)

is registered in accordance with the provision of Section 103 of the Property Registration Decree in the name of

Owner: **LYDIA FORMILLEZA, FILIPINO, OF LEGAL AGE, MARRIED TO MARIO FETALINO**

Address: ODIONGAN, ROMBLON

subject to the provisions of the said Property Registration Decree and the Public Land Act, as well as to those of the Mining Laws, if the land is mineral, and subject, further, to such conditions contained in the original title as may be subsisting.

IT IS FURTHER CERTIFIED that said land was originally registered as follows:

Patent Type: Free Patent

Patent Date: 12/13/1963

Under Act No.: 496

Volume No.: P-17

Original RD: ROMBLON, ROMBLON

OCT Date: 08/18/1975

OCT No.: OCT-P-6625

Page No.: 135

Original Owner: HEIRS OF FELIPE FAINSAN, REPRESENTED BY: LYDIA FORMILLEZA


This certificate is a transfer from ORIGINAL CERTIFICATE OF TITLE P-6625 (TOTALLY CANCELLED) by virtue hereof in so far as the above-described land is concerned.

Entered at Romblon, Romblon, Philippines on the 24th day of OCTOBER 1975 at 08:35am.

(SGD.) MINERVA MORADA-ALMODIENTE
REGISTER OF DEEDS

Attested by:

Atty. *Rene M. Catajay*
Acting Register of Deeds

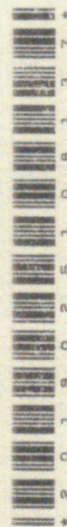

TCT No.: (T-317) 070-2022000143

Page No.: 2

TECHNICAL DESCRIPTION (Continued from page 1)

LINE	DIRECTION	ADJOINING LOT(S)
1-2	NORTH	NATIONAL ROAD
2-3-4-5	EAST	LOT 628, CAD. 341-D
5-6-7-8-9	SE, SOUTH	LOT 639, CAD. 341-D
9-10-11-12-1	SOUTH, WEST	LOT 630, CAD. 341-D

TIE POINT: BLIM NO. 1, CAD 341-D, ODIONGAN CADASTRE

LINE	BEARING	DISTANCE
TO CORNER 1	N. 28 ° 42' E	2635.31 M.
1-2	N. 65 ° 52' E	58.81 M.
2-3	S. 11 ° 47' E	159.49 M.
3-4	S. 00 ° 57' W	25.81 M.
4-5	S. 78 ° 36' E	90.33 M.
5-6	S. 00 ° 52' W	1.33 M.
6-7	S. 52 ° 48' W	51.49 M.
7-8	S. 29 ° 40' W	41.45 M.
8-9	S. 81 ° 54' W	57.42 M.
9-10	S. 82 ° 39' W	26.49 M.
10-11	N. 82 ° 34' W	4.95 M.
11-12	N. 02 ° 19' W	119.86 M.
12-1	N. 08 ° 22' W	136.77 M.

AREA: TWENTY ONE THOUSAND AND SIXTY ONE (21,061) SQUARE METERS

DESCRIPTION OF CORNERS: ALL POINTS ARE MARKED ON THE GROUND BY P.S.
CYL. CONC. MONS.

BEARINGS: TRUE

DECLINATION:

DATE OF ORIGINAL SURVEY: APRIL 18, 1960

DATE OF SUBD/CONS SURVEY:


DATE APPROVED:

GEODETIC ENGINEER: G. VILLAFRANCA

NOTES: THIS LOT IS COVERED BY F.P.A. NO. 22-709-C.

FOR THE DIRECTOR OF LANDS: (SGD.) ISABELO DEL CARMEN, CHIEF, SURVEYS
DIVISION

BY: (SGD.) SERGIO LIBRANDA

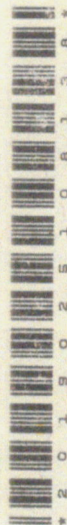

40-D
TCT No.: (T-317) 070-2022000143

Page No.: 3

2019025106139

MEMORANDUM OF ENCUMBRANCES

. : ENTRY NO. 5861/T-317 - LIABILITIES - TO CREDITORS, HEIRS OR OTHER PERSONS UNLAWFULLY DEPRIVED OF PARTICIPATION IN THE ESTATE OF THE DECEASED FELIPE PAINSAN AND AMBROCIA FETALINO, FOR A PERIOD OF TWO YEARS, PURSUANT TO SEC. 4, RULE 74, OF THE RULES OF COURT. (DOC. NO. 822, BOOK NO. II, PAGE NO. 49, SERIES OF 1974, OF LUIS FORMILLEZA, JR., NOTARY PUBLIC OF ODIONGAN, ROMBLON).

DATE OF INSTRUMENT - APRIL 25, 1974

DATE OF INSCRIPTION - OCTOBER 24, 1975 AT 8:35 A.M.

(SGD.) MINERVA MORADA-ALMODIENTE
REGISTER OF DEEDS

. : ENTRY NO. 5999/T-317, 316, & 318 - MORTGAGE - IN FAVOR OF THE PHILIPPINE NATIONAL BANK- CONDITIONS: TO GUARANTEE A PRINCIPAL OBLIGATION IN THE SUM OF P 8,000.00. MORTGAGEE'S CONSENT NECESSARY FOR SUBSEQUENT ENCUMBRANCE OF THE PROPERTY. OTHER CONDITIONS SET FORTH UNDER DOC. NO. 343, PAGE NO. 84, BOOK NO. IV, SERIES OF 1975 OF ATTY. ALEXANDER MORTEL, NOTARY PUBLIC OF ROMBLON, ROMBLON.

DATE OF INSTRUMENT - DECEMBER 31, 1975

DATE OF INSCRIPTION - JANUARY 12, 1976 AT 10:10 A.M.

(SGD.) MINERVA MORADA-ALMODIENTE
REGISTER OF DEEDS

. : ENTRY NO. 8115/T-317 - CANCELLATION OF MORTGAGE INSCRIBED HEREON UNDER ENTRY NO. 5999 AS PER DOC. NO. 345; PAGE NO. 92; BOOK NO. XXIX; SERIES OF 1996 OF JUDGE ALFONSO R. CAWALING, MUN. TRIAL JUDGE AND NOTARY PUBLIC, EX-OFFICIO OF ROMBLON, ROMBLON.

DATE OF INSTRUMENT - FEBRUARY 21, 1996

DATE OF INSCRIPTION - JULY 17, 1996 AT 1:10 P.M.

(SGD.) CARITO R. GERONIMO
ACTING REGISTRAR OF DEEDS II


. : ENTRY NO. 8155/T-317 BY VIRTUE OF THE PETITION OF THE HEREIN REGISTERED OWNER THE TWO-YEARS LIEN INSCRIBED HEREON UNDER ENTRY NO. 5861/T-317 IS HEREBY CANCELLED.

DATE OF INSTRUMENT - AUG. 3, 1996

DATE OF INSCRIPTION - AUG. 5, 1996 AT 10:45 A.M.

(SGD.) CARITO R. GERONIMO
ACTG. REGISTER OF DEEDS II

. : P.E. NO. 8723/T-317 - MORTGAGE IN FAVOR OF PNB IN THE INITIAL AMOUNT OF PHILIPPINE PESOS, THIRTY FIVE THOUSAND (P 35,000.00) ONLY AND TO SECURE ANY AND ALL OBLIGATIONS WITH PNB, WHETHER CONTRACTED BEFORE, DURING OR AFTER THE DATE OF THIS INSTRUMENT, ACKNOWLEDGE BEFORE NOTARY PUBLIC SILVINO I. CABRERA OF ODIONGAN,

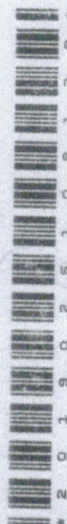

TCT No.: (T-317) 070-2022000143

Page No.: 4

ROMBLON, AS DOC. NO. 279, PAGE NO. 57, BOOK NO. XV, SERIES OF 1997.

DATE OF INSTRUMENT - FEB. 5, 1997

DATE OF INSCRIPTION - FEB. 6, 1997 AT 10:30 A.M.

(SGD.) CARITO R. GERONIMO
ACTG. REGISTER OF DEEDS IIAtty. Rennie M. Catajay
Acting Register of Deeds

Entry No.: 2022000232

Date: June 02, 2022 08:02:53AM

CONVERSION TO CTITLE : CERTIFICATE OF TITLE NO. 2022000143 IS ISSUED BASED ON TRANSFER CERTIFICATE TITLE NO. T-317, BY VIRTUE OF LRA CIRCULAR NO. 02-2016 WITH SUBJECT: "PROGRAM FOR THE UPGRADE OF ALL MANUALLY-ISSUED TITLES WITHIN A 3-YEAR PERIOD", PUBLISHED ON JANUARY 29, 2016, AS AMENDED BY LRA CIRCULAR NO. 02-2017 DATED JANUARY 6, 2017. PUBLISHED ON JANUARY 11, 2017.

Atty. Rennie M. Catajay
Acting Register of Deeds

Entry No.: 2022000232

Date: June 02, 2022 08:02:53AM

CANCELLATION : OF REAL ESTATE MORTGAGE ANNOTATED UNDER ENTRY NO. 8723/T-317, DATED FEBRUARY 6, 1997, IN ACCORDANCE WITH DOC. NO. 1501; PAGE NO. 74; BOOK NO. IX; SERIES OF 1998; OF NOTARY PUBLIC OF ODIONGAN, ROMBLON; ATTY. PETRONI F. FRADEJAS; DATED FEBRUARY 03, 1998.

Atty. Rennie M. Catajay
Acting Register of Deeds

2019025108140

**EXTRA-JUDICIAL SETTLEMENT
OF THE ESTATES OF SPOUSES
LYDIA FORMILLEZA FETALINO AND MARIO FETALINO
WITH DEEDS OF ABSOLUTE SALE**

We, **DENNIS F. FETALINO**, of legal age, Filipino citizen, married to **Juliet Franco**, and with address at Lot 3-E-3-E, Saya St., cor. Unnamed Road Lot, Springville 1 Subdivision, Brgy. Biga I, Silang, Cavite; **JENA F. FETALINO**, of legal age, Filipino citizen, single, and with address at Unit 107 Brentwood Heights Jerusalem Street, Multinational Village, Paranaque City; and **MARIO F. FETALINO, JR.**, of legal age, Filipino citizen, married to **Eusebia Asinas**, and with address at Block 3 Lot 37 Woodridge Subd., CAA Road, Pulang Lupa, Las Piñas City, on our own volition, declare that:

1. We are the only legitimate children and sole heirs of the deceased spouses **LYDIA FORMILLEZA FETALINO**, who died on August 7, 2002 in Quezon City, and **MARIO PEREZ FETALINO**, who died on May 3, 2009 in Dasmarinas, Cavite.

2. Both deceased spouses died intestate, without any Last Will or Testament, and without any outstanding debts or accounts.

3. That the deceased spouses left one (1) parcel of land located at Batiano, Odiongan, Romblon covered by **Transfer Certificate of Title (TCT) No. T-317** issued by the Register of Deeds for the Province of Romblon in the name of *Lydia Formilleza, married to Mario Fetalino*, more particularly described as follows:

Lot No. 629, Cad-341-D

"Beginning at a point marked "1" "o" Lot 629 of Cad-341-D, being N. 28-42 E.; 2635.31 m. from B.L.L.M. No. 1, Cad-341-D; thence N. 65-52 E., 58.51 m. to point 2; S. 11-47 E., 159.49 m. to point 3; S.00-57 W., 25.81 m. to point 4, S 7-36 E., 90.33 m. to point 5; 8.00-52 W., 1.33 m. to point 6; S.52-48 W., 51.45 m. to point 7; S. 29-40 W., 41.45 m. to point 8; S. 81.54 W., 57.42 m. to point 9; S. 82-39 W., 26.49 m. to point 10; N. 82-34 W., 4.95 m. to point 11; N. 02-19 W., 119.86 m. to point 12; N.082-22 W., 136.77 m. to point 1; point of beginning. Containing an area of TWENTY ONE THOUSAND AND SIXTY ONE (21,061) SQUARE METERS x x x Bounded on the N., along line 1-2 by National Road; on the E., along lines 2-3-4-5 by Lot 628, Cad. 341-D; on the SE and S, along lines 5-6-7-8-9 by Lot 639, Cad. 341-D; and on the S. and W., along lines 9-10-11-12-1 by Lot 630, Cad. 341-D."

4. That the above-described parcel of land is not tenanted and do not come within the operation of the Comprehensive Agrarian Reform Program;

5. That pursuant to Section 1 of Rule 74 of the Revised Rules of Court of the Philippines, and all of us having full capacity to contract, we do hereby adjudicate unto ourselves the property described above, in equal shares pro indiviso, subject to the deeds of absolute sale contained hereunder.

DEED OF ABSOLUTE SALE

in favor of
ARNEL TAN

6. Further, for and in consideration of the sum of **ONE MILLION ONE HUNDRED TWENTY THOUSAND PESOS (P1,120,000.00)**, Philippine Currency, the receipt of which is hereby acknowledged in full sum from **ARNEL MOTOL TAN**, of legal age, Filipino citizen, married to Revillane Rogelio Tan, and with address at Zone 2, Pinamalayan, Oriental Mindoro, Philippines ("Vendee"), WE do hereby **SELL, TRANSFER, CONVEY and DELIVER**, by way of **ABSOLUTE SALE**, unto said Vendee, his heirs, assigns and successors in interest, an **EIGHT THOUSAND (8,000) SQUARE METER portion** of the above-described property, with all the improvements existing thereon, identified and more particularly described as follows:

A portion of the above-described property designated as Lot No. 3 of the approved Consolidation-Subdivision Plan of Land containing an area of **EIGHT THOUSAND (8,000) square meters**.

7. WE hereby warrant our valid title to and peaceful possession of the property herein sold and conveyed and further declare that the same is free and clear of all liens and encumbrances of any kind whatsoever.

8. WE, the Vendors, shall shoulder the capital gains tax; the Vendee shall shoulder the documentary stamp tax, notarial fee, transfer tax, registration expenses, IT fees and all other title transfer related expenses.

DEED OF ABSOLUTE SALE

in favor of
CYRUS LAMANILAO

9. Further, for and in consideration of the sum of **TWO HUNDRED EIGHTY THOUSAND PESOS (P280,000.00)**, Philippine Currency, the receipt of which is hereby acknowledged in full sum from **CYRUS M. LAMANILAO**, of legal age, Filipino citizen, single and with address at Balete Drive, Zone II, Pinamalayan, Oriental Mindoro, Philippines ("Vendee"), WE do hereby **SELL, TRANSFER, CONVEY and DELIVER**, by way of **ABSOLUTE SALE**, unto said Vendee, his heirs, assigns and successors in interest, a **TWO THOUSAND (2,000) SQUARE METER portion** of the above-described property, with all the improvements existing thereon, identified and more particularly described as follows:

A portion of the above-described property designated as Lot No. 1 of the approved Consolidation-Subdivision Plan of Land containing an area of **TWO THOUSAND (2,000) square meters**.

10. WE hereby warrant our valid title to and peaceful possession of the property herein sold and conveyed and further declare that the same is free and clear of all liens and encumbrances of any kind whatsoever.

11. WE, the Vendors, shall shoulder the capital gains tax; the Vendee shall shoulder the documentary stamp tax, transfer tax, registration expenses, notarial fee, IT fees, and all other title transfer related expenses.

IN WITNESS WHEREOF, the PARTIES hereunto set their hands, this

at Odiongan, Romblon, Philippines.

01 JUN 2022

DENNIS F. FETALINO
Heir/Vendor

MARIO F. FETALINO, JR.
Heir/Vendor

With my marital consent:

Juliet Franco
Juliet Franco

With my marital consent:

Eusebia Asinas
Eusebia Asinas

JENA F. FETALINO
Heir/Vendor

ARNEL MOTOL TAN
Vendee

CYRUS LAMANILAO
Vendee

SIGNED IN THE PRESENCE OF

Republic of the Philippines)
Province of Romblon) s.s.

ACKNOWLEDGMENT

BEFORE ME, a Notary Public for and in the Province of Romblon, Philippines, personally appeared the following persons with their respective competent proof of identity:

Name	Govt' Issued ID	Issued on/Valid until
Dennis F. Fetalino	PP No. P7495867A	06/07/2028
Julietta Franco	D06-00-219632	07/05/2022
Jena F. Fetalino	PP No. P5659423B	10/19/2030
Mario F. Fetalino, Jr.	DL No. N04-92-238695	07/10/2024
Eusebia Asinas	P7150155A	05/10/2028
Arnel M. Tan	D05-97-025-423	06/13/2032
Cyrus M. Lamanilao	DL No. D05-11-003709	04/23/2032

known to me and to me known to be the same persons who executed the foregoing Extrajudicial Settlement with Deed of Absolute Sale consisting of three (3) pages including the page in which this acknowledgment is written, and they acknowledged to me that the same is their free act and voluntary deeds.


WITNESS MY HAND AND NOTARIAL SEAL, this
07 JUN 2022, at Odiongan, Romblon, Philippines.

Doc. No. 410
Page no. 82
Book No. I
Series of 2022.

ROLLY F. ROLDAN, JR
Notary Public within the jurisdiction
of RTC Branch 82, Odiongan, Romblon
Notarial Commission No. 01012021-01
Until December 31, 2022
Roll No. 40231
MCLE No. VI 0023404 - 3/28/19
IBP No. 170720 issued on 1/4/22
At Pasig City
PTR No. 7958467 G issued on 1/3/22
at Odiongan, Romblon



Republic of the Philippines
Province of Romblon
MUNICIPALITY OF ODIONGAN
OFFICE OF THE MAYOR
BUSINESS PERMIT AND LICENSING OFFICE

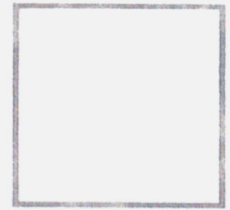

BUSINESS PERMIT

is hereby granted to

C-ENERGYS FUEL STATION

TABING-ILOG, BATIANO, ODIONGAN, ROMBLON

to conduct/ operate/ engage/ maintain business pursuant to the Revised Revenue Code of the Municipality of Odiongan described below:

iLGU-BPLS-2023-2143

Owner

CYRUS M. LAMANILAO

TABING ILOG, BATIANO, ODIONGAN, ROMBLON

Status of Business

NEW

Nature of Business

GASOLINE STATION

Given this Monday, 6th day of March 2023 at Odiongan, Romblon Philippines.

IMPORTANT

This permit can be revoked anytime for violation of any existing ordinances, rules and regulations, laws and other conditions set hereof.

This Permit must be renewed on or before January 20 of the following year unless sooner revoked for cause. Failure to renew within the time required shall subject the Taxpayer to a surcharge of 25% of the amount of taxes, fees or charges due, plus an interest of 2% per month of the unpaid taxes, fees or charges including surcharges.

Permit is valid only at the address indicated herein. This must be posted at a conspicuous place and to be presented upon demand of proper authorities. Surrender this Permit upon retirement of your Establishment.

OR No. : 0277809

Amount Paid : 5,625.00

Series : 2023

VALID UP TO DECEMBER 31, 2023

Approved:

TRINA ALEJANDRA Q. FIRMALO-FABIC

Municipal Mayor

Serbisyong May Puso

BIR FORM
2303

REVISED: APRIL 2019

REPUBLICA NG PILIPINAS
KAGAWARAN NG PANANALAPI
KAWANIHAN NG RENTAS INTERNAS
REVENUE REGION NO. 09A - CAGAYAN (CABAMIRO) BATANGAS-MINDORO-ROMBLON
REVENUE DISTRICT OFFICE NO. 035 - ROMBLON

OCN: 035RC2022000001808

Date OCN Generated: October 3, 2022

CERTIFICATE OF REGISTRATION

TIN & BRANCH CODE 255-816-461-00000	NAME OF TAXPAYER LAMANILO, CYRUS MORATILLA	TIN ISSUANCE DATE November 16, 2007
REGISTERING OFFICE PUROK TABING-ILOG, BATIANO 5505 ODIONGAN ROMBLON PHILIPPINES	Head Office	Branch
REGISTERED ADDRESS PUROK TABING-ILOG, BATIANO 5505 ODIONGAN ROMBLON PHILIPPINES		

TAX TYPES	FORM TYPES	FILING START DATE	FILING FREQUENCY	FILING DUE DATE
INDIVIDUAL INCOME TAX	1701Q	October 3, 2022	QUARTERLY	1st Quarter-on or before MAY 15 2nd Quarter-on or before AUGUST 15 3rd Quarter-on or before November 15
INDIVIDUAL INCOME TAX	1701/17-01A	January 1, 2023	ANNUALLY	On or before April 15 of each year covering income for the preceding taxable year.
REGISTRATION FEE	0605	February 26, 2021		On or before the last day of January.
VALUE ADDED TAX	2550M	November 1, 2022	MONTHLY	Not later than the 20th day following the close of the month.
VALUE ADDED TAX	2550Q	January 1, 2023	QUARTERLY	Not later than the 25th day following the close of each taxable quarter.
TAXPAYER TYPE/S	SINGLE PROPRIETORSHIP ONLY (RESIDENT CITIZEN)			

BUSINESS INFORMATION DETAILS		CATEGORY	REGISTRATION DATE
TRADE NAME 1 (PSIC) Line of Business	C-ENERGYS FUEL STATION 47750-RETAIL SALE OF LIQUEFIED PETROLEUM GAS AND OTHER FUEL PROD RETAIL SALE OF LIQUEFIED PETROLEUM GAS AND OTHER FUEL PRODUCTS	Primary	October 3, 2022

- REMINDERS:**
1. An annual registration fee shall be paid upon registration and every year thereafter on or before the last day of January, using BIR Form No. 0605.
 2. Filing of required tax return/s to conform with the above tax types, whether with or without business operation, to avoid penalties.
 3. For new business registrants, application for registration of manual Books of Accounts (B/As) shall be before the deadline for filing of the initial quarterly income tax return or annual income tax return whichever comes earlier, from the date of registration. Registration of new set of manual B/As shall be before its use.
 4. Immediately inform the district office in case of transfer/cancellation of business and other changes in registration information by filing BIR Form No. 1905.
 5. For Self-Employed Individuals (SEI) whose gross sales and/or receipts and other non-operating income does not exceed P3,000,000 and who opted to avail of the 8% Income tax rate, the tax type Percentage Tax



This certifies that

C-ENERGYS FUEL STATION
(REGIONAL)

REGION IV-B (MIMAROPA)

is a business name registered in this office pursuant to the provisions of Act 3883, as amended by Act 4147 and Republic Act No. 863, and in compliance with the applicable rules and regulations prescribed by the Department of Trade and Industry.

This certificate issued to

CYRUS MORATILLA LAMANILAO

is valid from 27 August 2022 to 27 August 2027 subject to continuing compliance with the above-mentioned laws and all applicable laws of the Philippines, unless voluntarily cancelled

In testimony whereof, I hereby sign this

Certificate of Business Name Registration

and issue the same on 27 August 2022 in the Philippines.



ALFREDO E. PASCUAL
Secretary

Business Name No. 4120307

This certificate is not a license to engage in any kind of business and valid only at the scope indicated herein.



OSPO457113890889

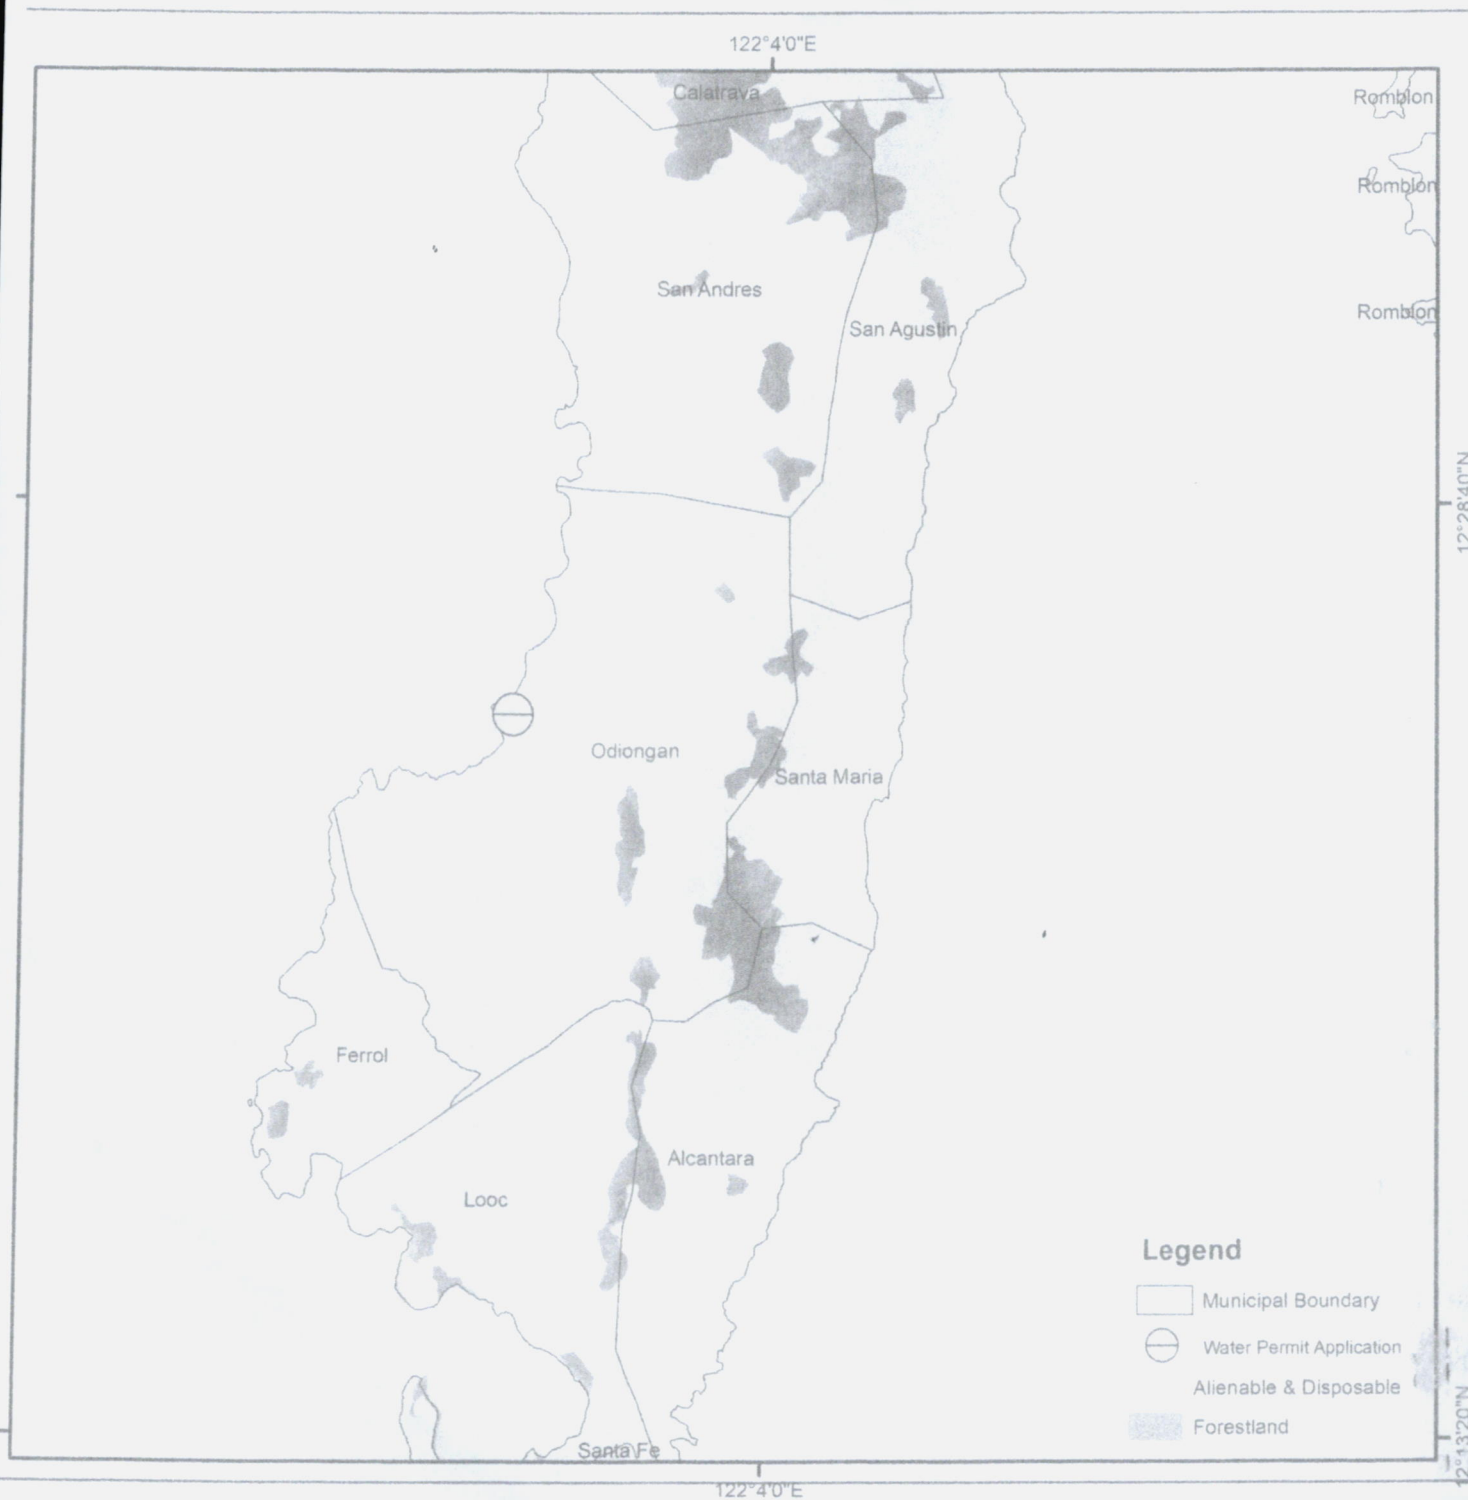

Republic of the Philippines
DEPARTMENT OF ENVIRONMENT AND NATURAL RESOURCES
MIMAROPA Region
Provincial Environment and Natural Resources Office
Brgy. Tabing-dagat, Odiongán, Romblon

WATER PERMIT APPLICATION OF MR. CYRUZ M. LAMANILAO/ C,-ENERGYS FUEL STATION

Barangay Batiano, Odiongán, Romblon




Scale 1:224,106



Coordinate System: WGS 1984 UTM Zone 51N
Projection: Transverse Mercator
Datum: WGS 1984

LOCATION MAP

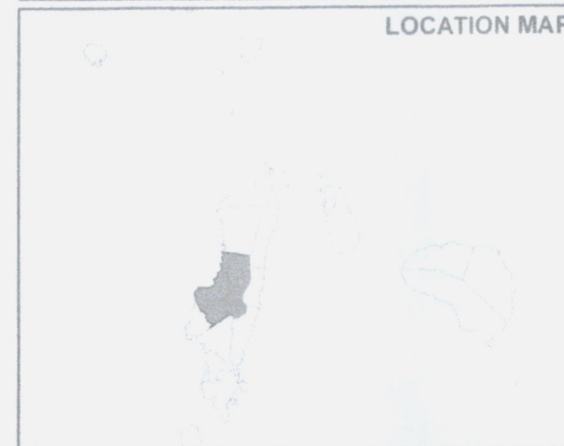

Prepared by:

Realyn L. Castillon
REALYN L. CASTILLON
Forest Technician I

Reviewed/Verification by:

Sheilla Jane M. Forlales
SHEILLA JANE M. FORLALES
FII/GIS Unit Head

C-ENERGYS FUEL STATION
(Barangay Batiano, Odiongan, Romblon)

To whom It May Concern:

The deepwell is twenty (30) ft deep and it is encased of 2 inches PVC pipe. The said deep well has static water level of 8 meters and powered with 1.0 horse power electric water pump.

Above details is certified true and correct.


CYRUS MORATILLA LAMANILAO
Owner/Applicant

C-ENERGYS FUEL STATION
(Barangay Batiano, Odiongan, Romblon)

BRIEF DESCRIPTION OF THE DEEP WELL WATER USAGE AND AMONG OTHERS

The C-ENERGYS FUEL STATION owned by **MR. CYRUS MORATILLA LAMANILAO** Owner/Applicant. The business establishment is strategically located at Barangay Batiano, Odiongan, Romblon. The proposed Fuel Station is constructed on September 29, 2022. That deepwell is constructed to establish for the construction of temporary bank houses of laborers, gasoline station canopy, six (6) rooms commercial space, office room and generator set room. Water derived in the deep well is not for drinking and solely only for construction, car washing, toilet room and cleaning of the compound surroundings. That the proponent/applicant land possessed is a titled property.


CYRUS MORATILLA LAMANILAO
Owner/Applicant



Republic of the Philippines
Department of Environment and Natural Resources
ENVIRONMENTAL MANAGEMENT BUREAU

PENRO Compound, Brgy. Suqui, Calapan City, Oriental Mindoro
Regional Satellite Office: 6th Floor DENR by the Bay Bldg., 1515 Roxas Blvd., Ermita, Manila
Office of the Regional Director: (02) 8536 9786; Clearance and Permitting Division: (02) 8633 2587;
Records Management Unit: (02) 8633 8900
E-mail Address: embmimaropa@emb.gov.ph
Website: www.mimaropa.emb.gov.ph

ENVIRONMENTAL COMPLIANCE CERTIFICATE

(Issued under Presidential Decree 1586)

ECC-OL-R4B-2022-0194

THIS IS TO CERTIFY THAT THE PROPONENT, **Mr. CYRUS M. LAMANILAO**, is granted this Environmental Compliance Certificate (ECC), for the proposed **PROPOSED GASOLINE STATION** to be located at **Brgy. Batiano, Odiongan, Romblon** by the Department of Environment and Natural Resources (DENR), through the Environmental Management Bureau (EMB).

SUBJECT ONLY to the conditions and restrictions set in this ECC and in the attached document labelled as **Annexes A and B**.

This Certificate is issued with the following details:

PROJECT DESCRIPTION
<p>This ECC covers the proposed PROPOSED GASOLINE STATION having a total storage capacity of 120,000.00 Liters (120.00 KL) and a total land area of 2,000.00 square meters, covered by <i>Deed of Absolute Sale for the 2,000 sq.m. portion of the land covered by TCT No. T-317</i>, located at Brgy. Batiano, Odiongan, Romblon.</p> <p>Project's facilities and structures enumerated to wit: <i>Five (5) units of 24 kL UGTs, (2) units of Pumps each with four (4) hoses, Five (5) units of 7x29 sq.m. Maintenance and Lubrication Area, One (1) unit of Oil and Water Separator, Two (2) units of 17x6 sq.m. commercial spaces, Two (2) units of 2kL water tanks, One (1) unit generator set, Four (4) units of solar cells, Male and female restroom, stock room, staff quarter area, One (1) unit of three-chambered septic tank.</i></p> <p>The project shall operate and maintain its facilities and amenities as contained in the submitted Initial Environmental Examination Checklist (IEEC) Report and Environmental Management Plan (EMP).</p>

This Certificate is issued in compliance with the requirements of Presidential Decree No. 1586, and in accordance to DENR Administrative Order (D.A.O.) No. 2003-30. Non-compliance with any of the provisions of this Certificate shall be a sufficient cause for the cancellation of this Certificate and/or imposition of a fine in an amount not to exceed Fifty Thousand Pesos (**P50, 000.00**) for every violation thereof without prejudice to imposition of fines and penalties under other environmental laws. The EMB, however, is not precluded from reevaluating and correcting any deficiencies or errors that may be found after issuance of this Certificate.

Issued at EMB-R4B, 1515 L and S Building, Roxas Boulevard, Manila this December 28, 2022.

Recommending Approval:

ENP.  **NICOLE YURI V. DORADO**

Approved:

 **JOE AMIL M. SALINO**



Environmental Compliance Certificate
Proposed Gasoline Station
Batiano Odiongan, Romblon Province
Cyrus M. Lamanilao