


TECHNICAL DESCRIPTION		
LINES	BEARINGS	DISTANCES
BOUNDARY		
1-2	N 49° 29' E	18.06M
2-3	S 47° 31' E	22.22M
3-4	N 43° 06' E	133.66M
4-5	S 54° 36' E	84.63M
5-6	S 32° 20' W	7.78M
6-7	S 57° 18' W	2.55M
7-8	S 26° 15' E	41.98M
8-9	S 16° 37' E	26.05M
9-10	S 70° 07' W	86.52M
10-11	S 77° 38' W	85.97M
11-12	N 26° 16' W	16.99M
12-13	N 13° 45' W	14.00M
13-14	N 27° 56' W	23.72M
14-1	N 44° 25' W	32.64M
LOT 6068-A		
1-2	N 26° 16' W	16.99M
2-3	N 43° 45' W	14.00M
3-4	N 27° 56' W	23.72M
4-5	N 44° 25' W	32.64M
5-6	N 49° 29' E	18.06M
6-7	S 47° 31' E	22.22M
7-8	N 43° 06' E	133.66M
8-9	S 54° 36' E	43.00M
9-1	S 38° 05' W	181.07M
LOT 6068-B		
1-2	N 38° 05' E	181.07M
2-3	S 54° 36' E	41.63M
3-4	S 32° 20' W	7.78M
4-5	N 53° 23' W	15.70M
5-6	S 35° 36' W	20.00M
6-7	S 58° 51' E	1.50M
7-8	S 35° 36' W	33.61M
8-9	S 58° 50' E	64.10M
9-10	S 70° 07' W	74.24M
10-1	S 77° 38' W	85.97M
LOT 6068-C		
1-2	N 58° 50' E	39.83M
2-3	N 58° 51' W	1.50M
3-4	N 35° 36' E	20.00M
4-5	S 53° 23' E	15.70M
5-6	S 57° 18' W	2.55M
6-1	S 26° 15' E	30.00M
LOT 6068-D		
1-2	S 26° 15' E	11.98M
2-3	S 16° 37' E	26.05M
3-4	S 70° 07' W	12.28M
4-5	N 58° 50' W	64.10M
5-6	N 35° 36' E	33.61M
6-1	S 58° 50' E	39.83M
Tie lines from BLN No. 1, Cad 448-D, Gasan Cadastre to Corner Marked "1"		
LOT NO.	BEARINGS	DISTANCES
BORY	S 40° 09' E	6,942.32M
6068-A	S 40° 03' E	7,027.10M
6068-B	S 40° 03' E	7,027.10M
6068-C	S 41° 26' E	7,063.38M
6068-D	S 41° 26' E	7,063.38M

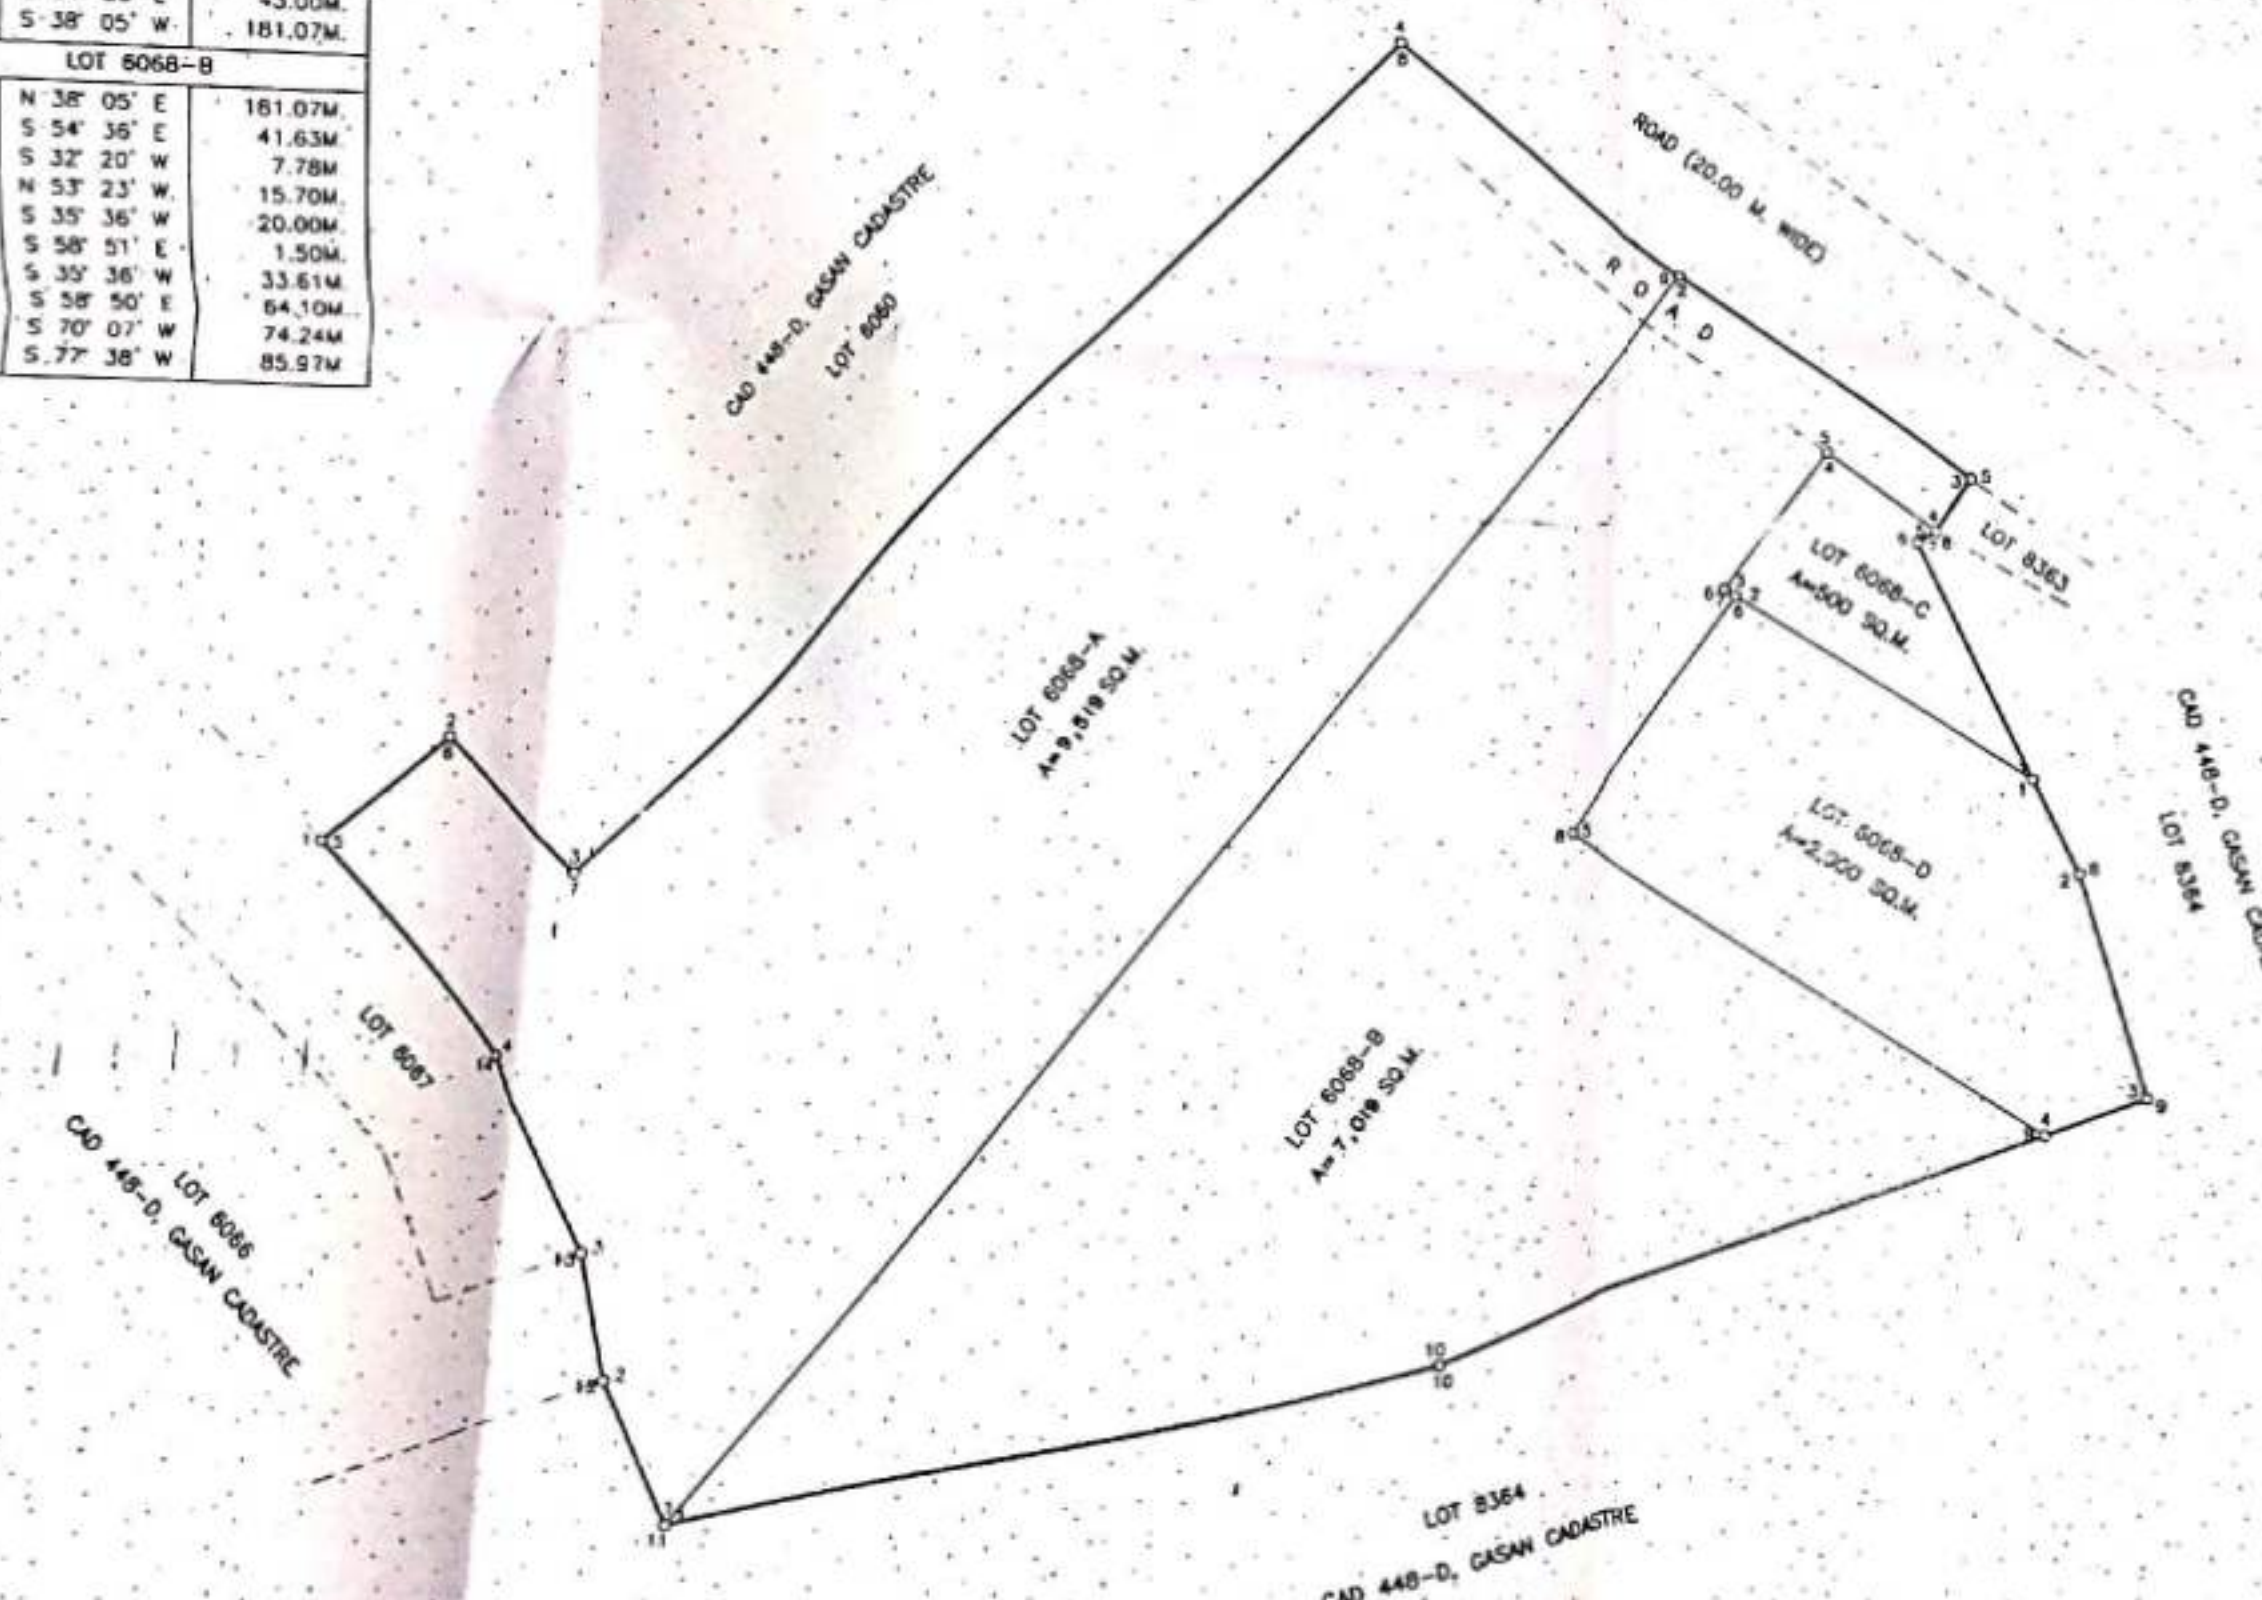

NOTE:
All corners are P.S. cyl. conc. mns 15 x 40 cms.
To be used for taxation purposes and reference for preparation of documents.

SUBDIVISION SKETCH **PLAN** OF LOT 6068, CAD 448-D GASAN CADASTRE AS PREPARED FOR FLORENTINO DE JESUS, ET. AL.

SITUATED IN THE

RURBAN CODE
BARANGAY OF: PINGGAN
MUN. OF: GASAN
PROVINCE OF: MARINDUQUE
ISLAND OF: MARINDUQUE
CONTAINING AN AREA OF 19,038 SQ. M.

ZONE NO.:
PPCS-PTMPRS 92
BEARING: T
SCALE 1: 800

CERTIFICATION

This is to certify that the bearings, distances and area of the lot plotted herein are true and correct based on the technical descriptions on file of DENR, Region, Marikina, and actual survey.

Date prepared: JUNE 20, 2009
ROLANDO R. DE LUNA
Geodetic Engineer
Reg. Cert. No. 074
License No. 5204252
Date: 01-10-19

Republic of the Philippines
Department of Environment and Natural Resources

VERIFICATION

I certify that this survey plan is verified and found to conform with survey data / records on file in this office.
THIS PLAN SHALL NOT BE USED FOR LAND REGISTRATION.

DATE: _____ 20 ____
PURPOSE: _____

CHIEF, SURVEYS AND MAPPING DIVISION

Date Submitted

ADDITIONAL INFORMATION AFTER DATE OF VERIFICATION